



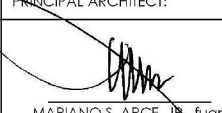



 
FOR BIDDING

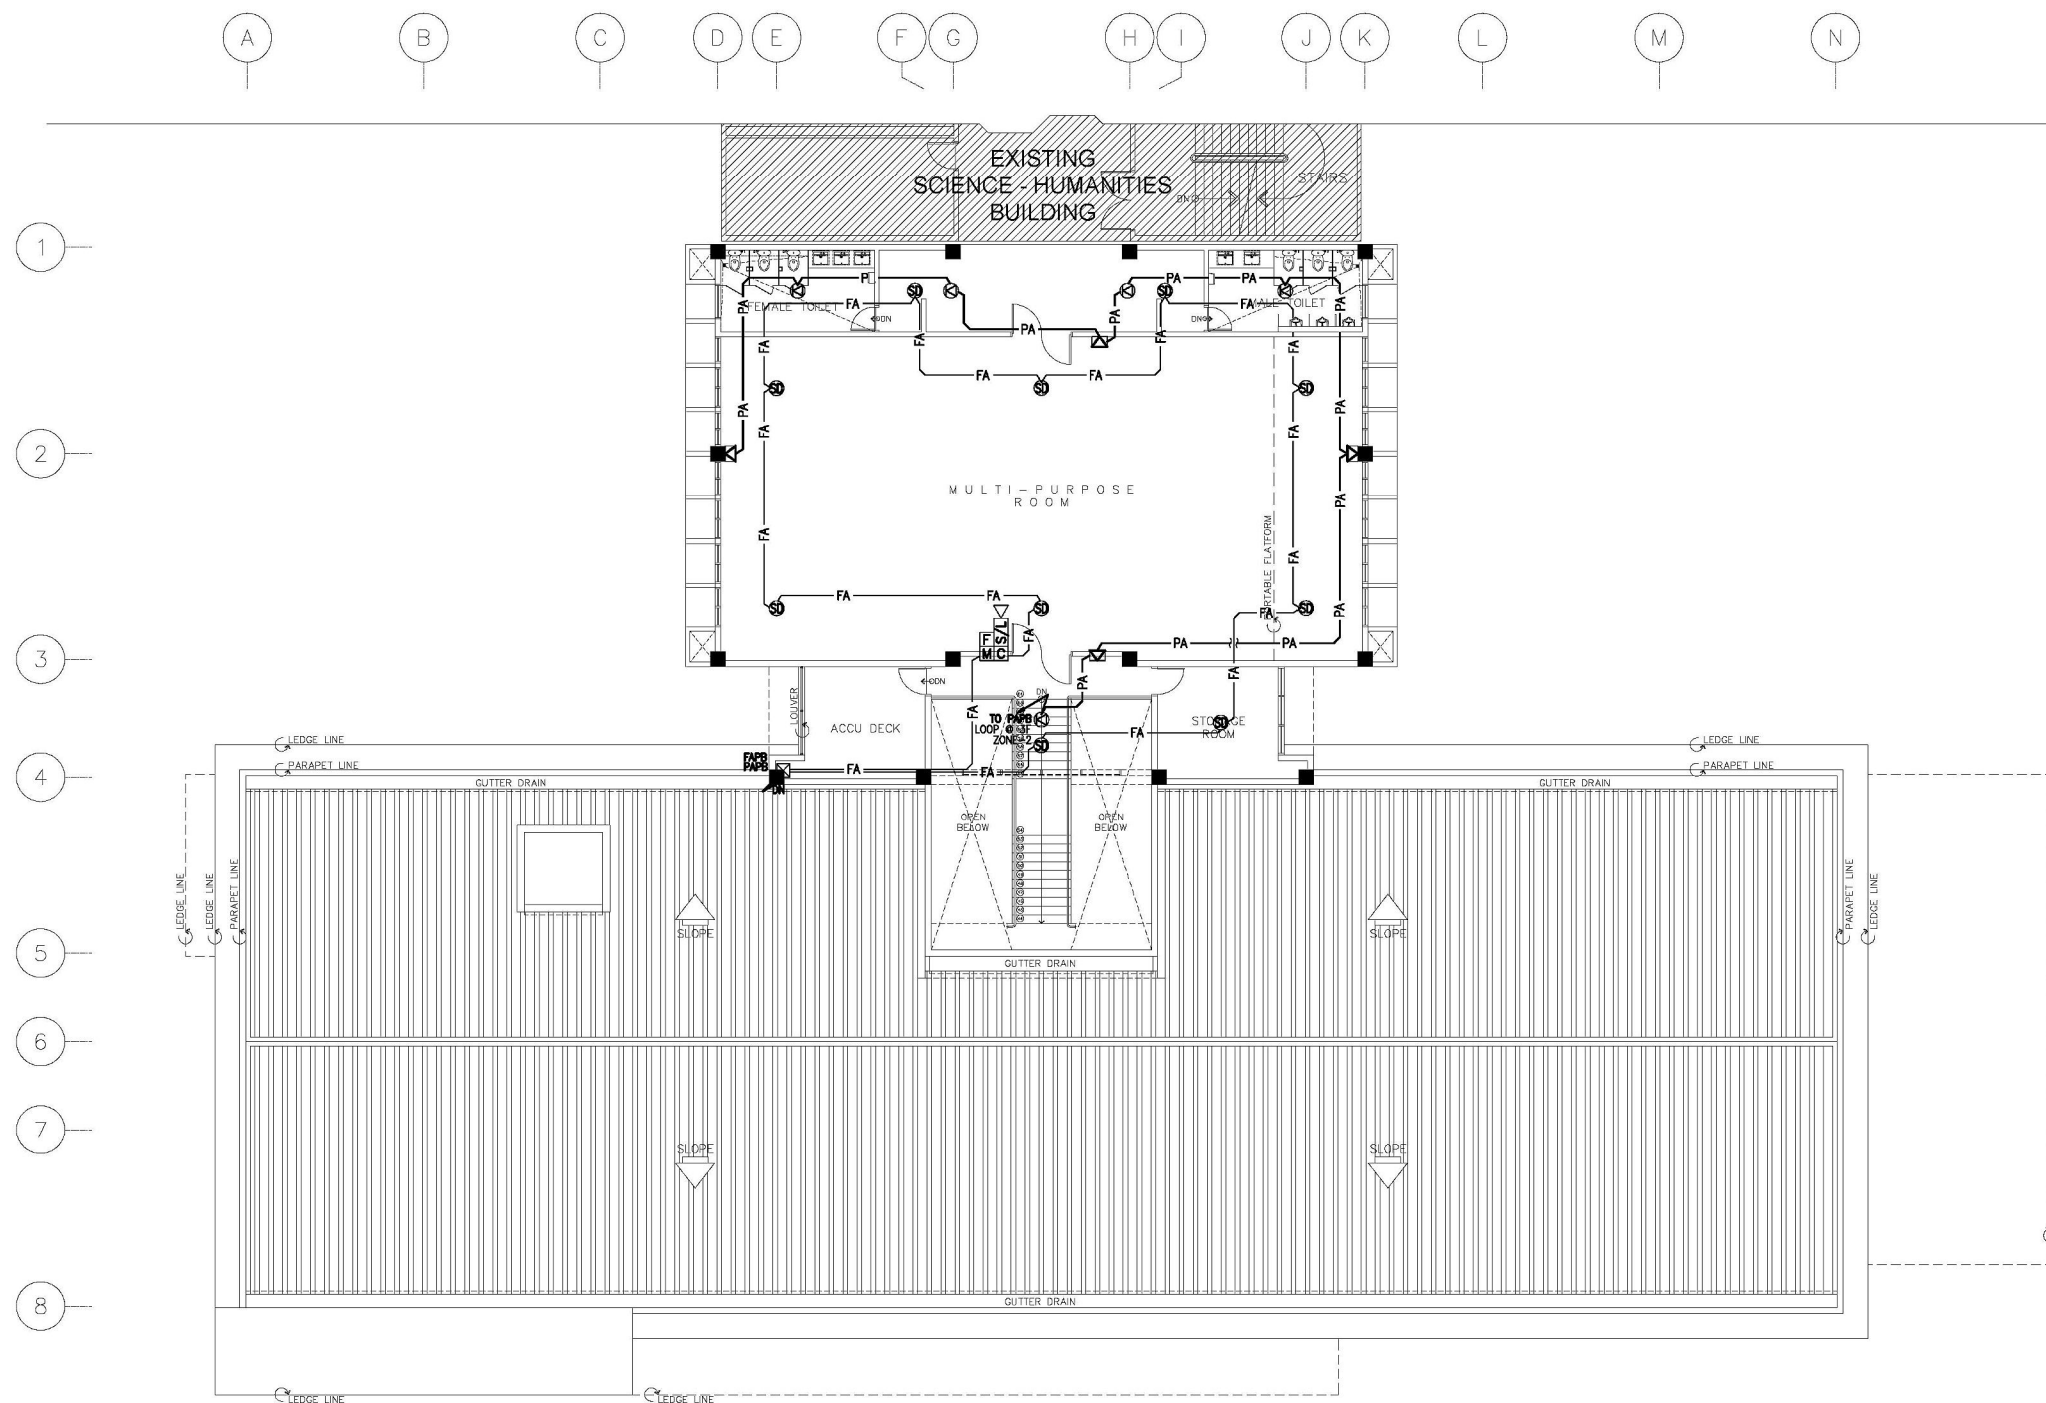

FOURTH FLOOR FIRE DETECTION & ALARM SYSTEM AND PUBLIC ADDRESS SYSTEM LAYOUT

SCALE

1 : 125M

CONSULTANT:	PRINCIPAL ARCHITECT:	PROF. ELECTRONICS ENGINEER:	PROJECT TITLE:	OWNER:	APPROVED BY:	SHEET CONTENTS:	REVISION:	PROJECT NO.:	SHEET NO.:
 ARCE•BAILON•ARCE ARCHITECTS•ENGINEERS•CONSULTANTS 14 SCOUT BORROMEIO STREET, SOUTH TRIANGLE, QUEZON CITY. TRUNKLINE: 3552023 FAX NO.: 3551080 WWW.ARCEBAILONARCE.COM	 MARIANO S. ARCE, JR. fuop	 RAYMOND C. MEDINA AC/PLAFEC/ASEAN ENGINEER	CONSTRUCTION OF THE ADMINISTRATIVE BUILDING AND REHABILITATION/EXPANSION OF ACADEMIC AND DORMITORY BUILDING	 PHILIPPINE SCIENCE HIGH SCHOOL MAIN CAMPUS	 VIRGINIA P. ANDRES SGO DIRECTOR III	FOURTH FLOOR FIRE DETECTION & ALARM SYSTEM AND PUBLIC ADDRESS SYSTEM LAYOUT		17-05 17-07	EC3-01d
REG. NO. 6844 PTR NO. 3865672 REG. NO. 0072 PTR NO. 2553039 TN 129-343-871 DATE: 09/17/17 QC TN 197-774-192 DATE: JAN. 09, 2017	LOCATION:	Agham Road, Diliman, Quezon City			DESIGNED BY: CAD: CHECKED BY: DATE: RC/MCC:  DMW/CLC/NR OCTOBER 2017				

REPUBLIC ACT 9266: This drawing, as an instrument of service, is the property of ARCE-BAILON-ARCE ARCHITECTS, registered Architects and as such must not be reproduced or copied in part or in whole without their permission. All drawings are to be returned when no longer in use. PRESIDENTIAL DECREE NO. 49: "Protection of Intellectual Property" Works of Art, Architecture, Model and Designs are creative works and considered as part of the Intellectual property of the author.