

FOR BIDDING


ADMINISTRATIVE BUILDING AND EXPANSION SCHEDULE OF EQUIPMENT

ITEM	BRAND/ EQUIV.	DESCRIPTION	QTY.	INDOOR UNIT			POWER	AREA SERVED	CONDENSING UNITS	DESCRIPTION	CON. LOAD	OUTDOOR UNIT		
				NOMINAL FLOW (CFM)	EFFICIENCY (HP)	REFRIG. CAPACITY (TR)						REFRIG. RING (HP)	CONDENSING UNIT	WEATHER PROOF
GROUND FLOOR														
CEILING MTD. FREE BLOW MULTI-V FAN COIL UNITS														
109B	LG OR EOV	DIRECT EXPANSION MULTI-V CEILING MTD. FCU FILTERS AND ACCESSORIES	7	400	1.00	HFC-410	1/2"-1/4"	230V/PH			7A1.0			
109B	LG OR EOV	DIRECT EXPANSION MULTI-V CEILING MTD. FCU FILTERS AND ACCESSORIES	3	600	1.00	HFC-410	1/2"-1/4"	230V/PH			3A1.5			
109B	LG OR EOV	DIRECT EXPANSION MULTI-V CEILING MTD. FCU FILTERS AND ACCESSORIES	7	1000	1.00	HFC-410	5/8"-3/8"	230V/PH			7A2.5			
SECOND FLOOR														
109B	LG OR EOV	DIRECT EXPANSION MULTI-V CEILING MTD. FCU FILTERS AND ACCESSORIES	4	400	1.00	HFC-410	1/2"-1/4"	230V/PH			4A1.0			
109B	LG OR EOV	DIRECT EXPANSION MULTI-V CEILING MTD. FCU FILTERS AND ACCESSORIES	1	600	1.00	HFC-410	1/2"-1/4"	230V/PH			1A1.5			
109B	LG OR EOV	DIRECT EXPANSION MULTI-V CEILING MTD. FCU FILTERS AND ACCESSORIES	2	1000	1.00	HFC-410	5/8"-3/8"	230V/PH			2A2.0			
109B	LG OR EOV	DIRECT EXPANSION MULTI-V CEILING MTD. FCU FILTERS AND ACCESSORIES	4	1000	1.00	HFC-410	5/8"-3/8"	230V/PH			4A2.5			
109B	LG OR EOV	DIRECT EXPANSION MULTI-V CEILING MTD. FCU FILTERS AND ACCESSORIES	3	1000	1.00	HFC-410	5/8"-3/8"	230V/PH			3A3.0			
THIRD FLOOR														
109B	LG OR EOV	DIRECT EXPANSION MULTI-V CEILING MTD. FCU FILTERS AND ACCESSORIES	1	400	1.00	HFC-410	1/2"-1/4"	230V/PH			1A1.5			
109B	LG OR EOV	DIRECT EXPANSION MULTI-V CEILING MTD. FCU FILTERS AND ACCESSORIES	7	600	1.00	HFC-410	5/8"-3/8"	230V/PH			7A2.5			
109B	LG OR EOV	DIRECT EXPANSION MULTI-V CEILING MTD. FCU FILTERS AND ACCESSORIES	2	1000	1.00	HFC-410	5/8"-3/8"	230V/PH			2A2.0			
FOURTH FLOOR														
109B	LG OR EOV	DIRECT EXPANSION MULTI-V CEILING MTD. FCU FILTERS AND ACCESSORIES	6	1000	1.00	HFC-410	5/8"-3/8"	230V/PH			6A2.5			


SCHEDULE OF VENTILATING FANS

ITEM	UNITS PER FLOOR	DESCRIPTION	QTY	FAN CAPACITY (CFM)	DRIVE MOTOR POWER INPUT (WATTS)	POWER	LOCATION
EXHAUST FAN							
TOILET EXHAUST GROUND TO FOURTH FLOOR							
TEF 1	0=6; 2ND=8; 3RD=7; 4TH=0;	CASSETTE CENT. FAN	20	250	60	230V/1PH	GROUND TO FOURTH FLOOR
3-BLADE VENTILATION CEILING FAN							
CF 1	0=3; 2ND=17; 3RD=20; 4TH=0;	3-BLADE CEILING FAN	36	2,000-6,000	66	230V/1PH	GROUND TO FOURTH FLOOR
WALL MOUNTED PROPELLER EXHAUST FAN							
CF 1	0=3; 2ND=0; 3RD=2; 4TH=0;	WALL MTD. PROPELLER TYPE EXHAUST FAN W/ SHUTTER	5	2,000	200	230V/1PH	GROUND TO FOURTH FLOOR
KITCHEN & STORE ROOM EXHAUST; KITCHEN FRESH AIR							
KEF 1	KITCHEN = 1950 CFM STORE RM = 800 CFM	SSW CENTRIFUGAL BLOWER	1	2800	1500	380V/3PH	THIRD FLOOR
KFA 1	0=6; 2ND=8; 3RD=7; 4TH=0;	WALL MTD. PROPELLER TYPE KITCHEN FRESH AIR, 1000CFM	1	1500	750	380V/3PH	THIRD FLOOR


KITCHEN HOOD DETAILS

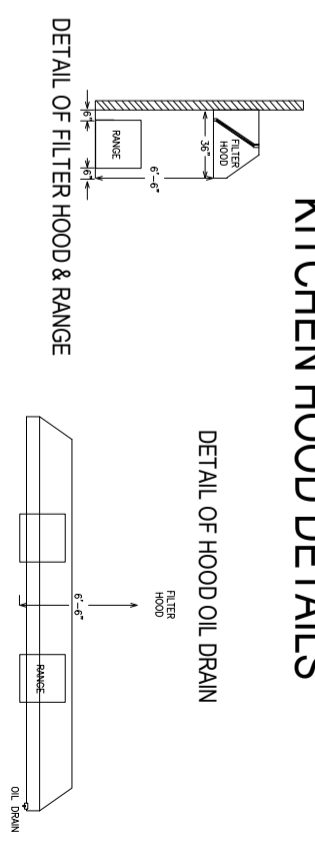

DETAIL OF FILTER HOOD & RANGE

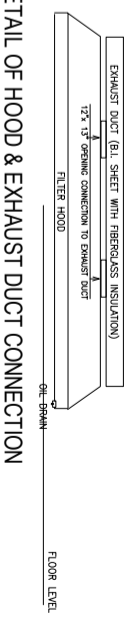


10,000 CFM EXHAUST BLOWER

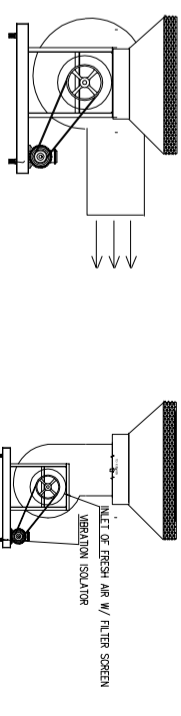




7,000 CFM FRESH AIR BLOWER

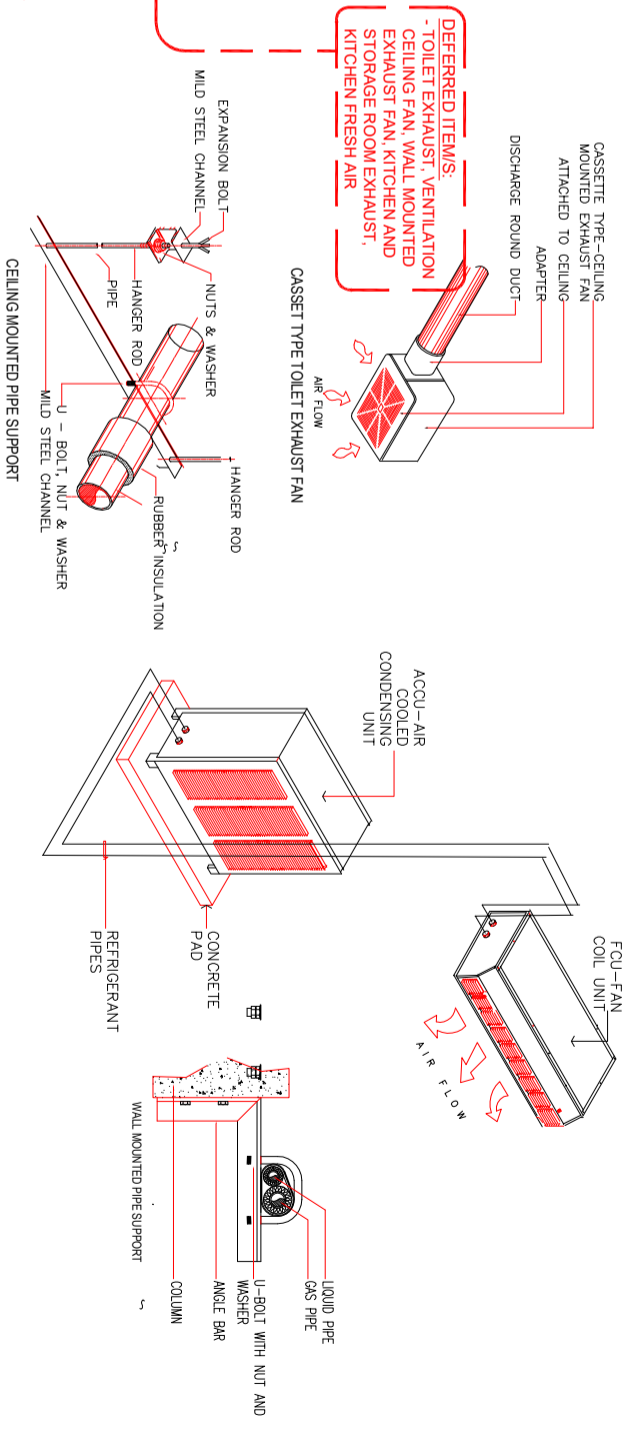

ACCU / FCU INSTALLATION DETAIL



ARCE•BALON•ARCE ARCHITECTS • ENGINEERS • CONSULTANTS 14 SCOUT BORNOMADO STREET, SOUTH BRANBLE, QUEZON CITY, TEL: 852523 FAX: 8525108 WWW.ARCEPHILIPPINES.COM	PRINCIPAL ARCHITECT:  ERIC M. PANZO REG. NO. 2987 FPR NO. 152745481 DATE 01/04/17 CC	PROJECT TITLE: CONSTRUCTION OF THE ADMINISTRATIVE BUILDING AND REHABILITATION/EXPANSION OF ACADEMIC AND DORMITORY BUILDING	OWNER:  PHILIPPINE SCIENCE HIGH SCHOOL MAIN CAMPUS	APPROVED BY:  VIRGINIA F. ANDREWS DIRECTOR III	SHEET NO.: MO-1 DATE: OCTOBER 2017
REG. NO. 123456789 FPR NO. 386527 REG. NO. 2987 FPR NO. 152745481 DATE 01/04/17 CC	LOCATION: Aghim Road, Diman, Quezon City	LOCATION: Aghim Road, Diman, Quezon City	LOCATION: Aghim Road, Diman, Quezon City	DESIGNED BY: EAP CHECKED BY: BMP	REVISION:

REPUBLIC ACT 9296, This drawing is an instrument of service. It is the property of ARCE BALON ARCE ARCHITECTS, registered Architects and its content shall not be reproduced or copied in part or in whole without their permission. All drawings are to be returned when no longer in use. PRESIDENTIAL DECREE NO. 497: Protection of Intellectual Property. Views of Art, Architecture, Model and Design, are creative works and considered or part of the Intellectual Property of the author.