



BRHA-1 2ND FLOOR

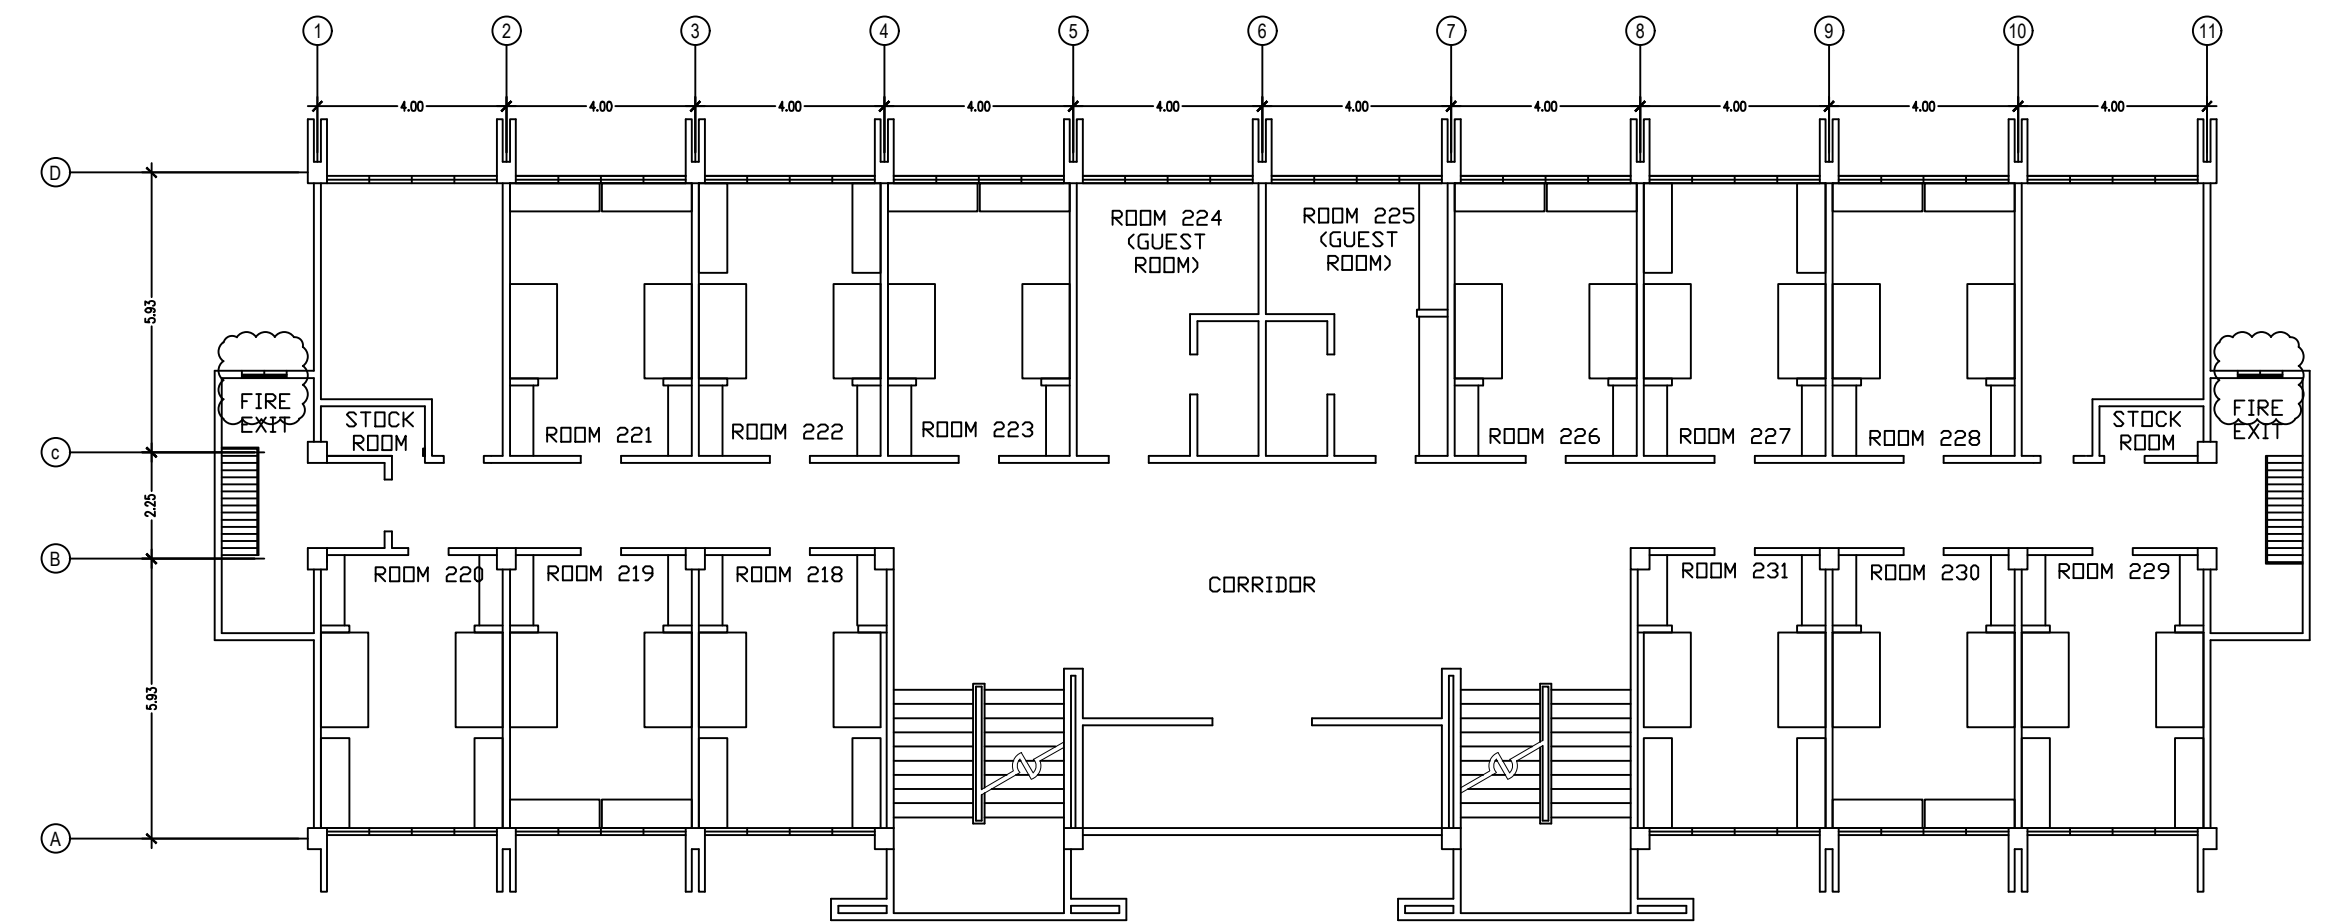

BRHA-2 2ND FLOOR

1 REHABILITATION OF FIRE EXIT WINDOWS
SCALE

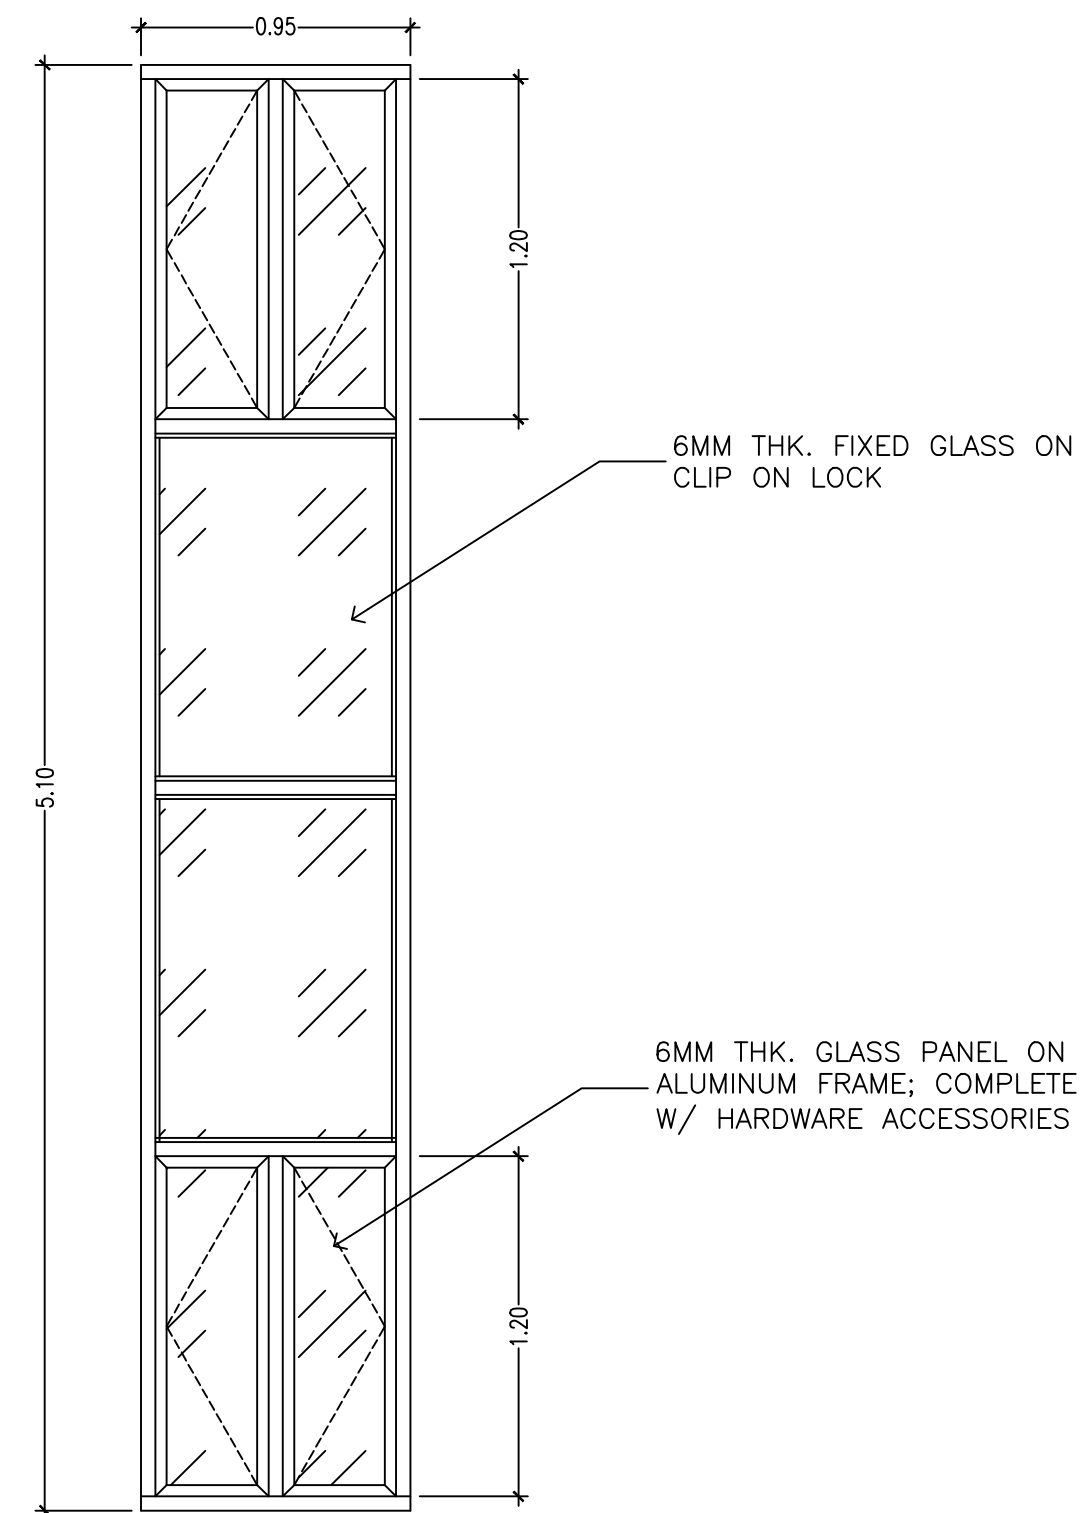

WINDOW DETAILS

FOR BIDDING

PROFESSIONAL		PROJECT/LOCATION	OWNER	APPROVED BY:	REVISION	SHEET CONTENTS	SCALE AS SHOWN	SHEET
ARCHITECT/ENGINEER		REHABILITATION OF SCHOOL BUILDINGS	Department of Science and Technology PHILIPPINE SCIENCE HIGH SCHOOL MAIN CAMPUS	LAWRENCE V. MADRIAGA, PhD	DATE 20190510	BOYS' RESIDENCE HALL ANNEX 1 BUILDING 2ND & 3RD FLOOR LAYOUT		14
PRC NO.:	PTR:	Agham Road, Diliman, Quezon City		Director, PSHS – MAIN CAMPUS		DRAWN	DESIGNED	A 27
VALID UNTIL:	DATE/PLACE:					CHECKED	DATE 10MAY2019	

THESE DRAWINGS ARE INSTRUMENTS OF PROFESSIONAL ARCHITECTURAL SERVICE AND ARE NOT TO BE REPRODUCED OR USED EXCEPT BY WRITTEN AGREEMENT WITH THE ARCHITECT. (R.A. 9266)