



BRHA-2 2ND FLOOR

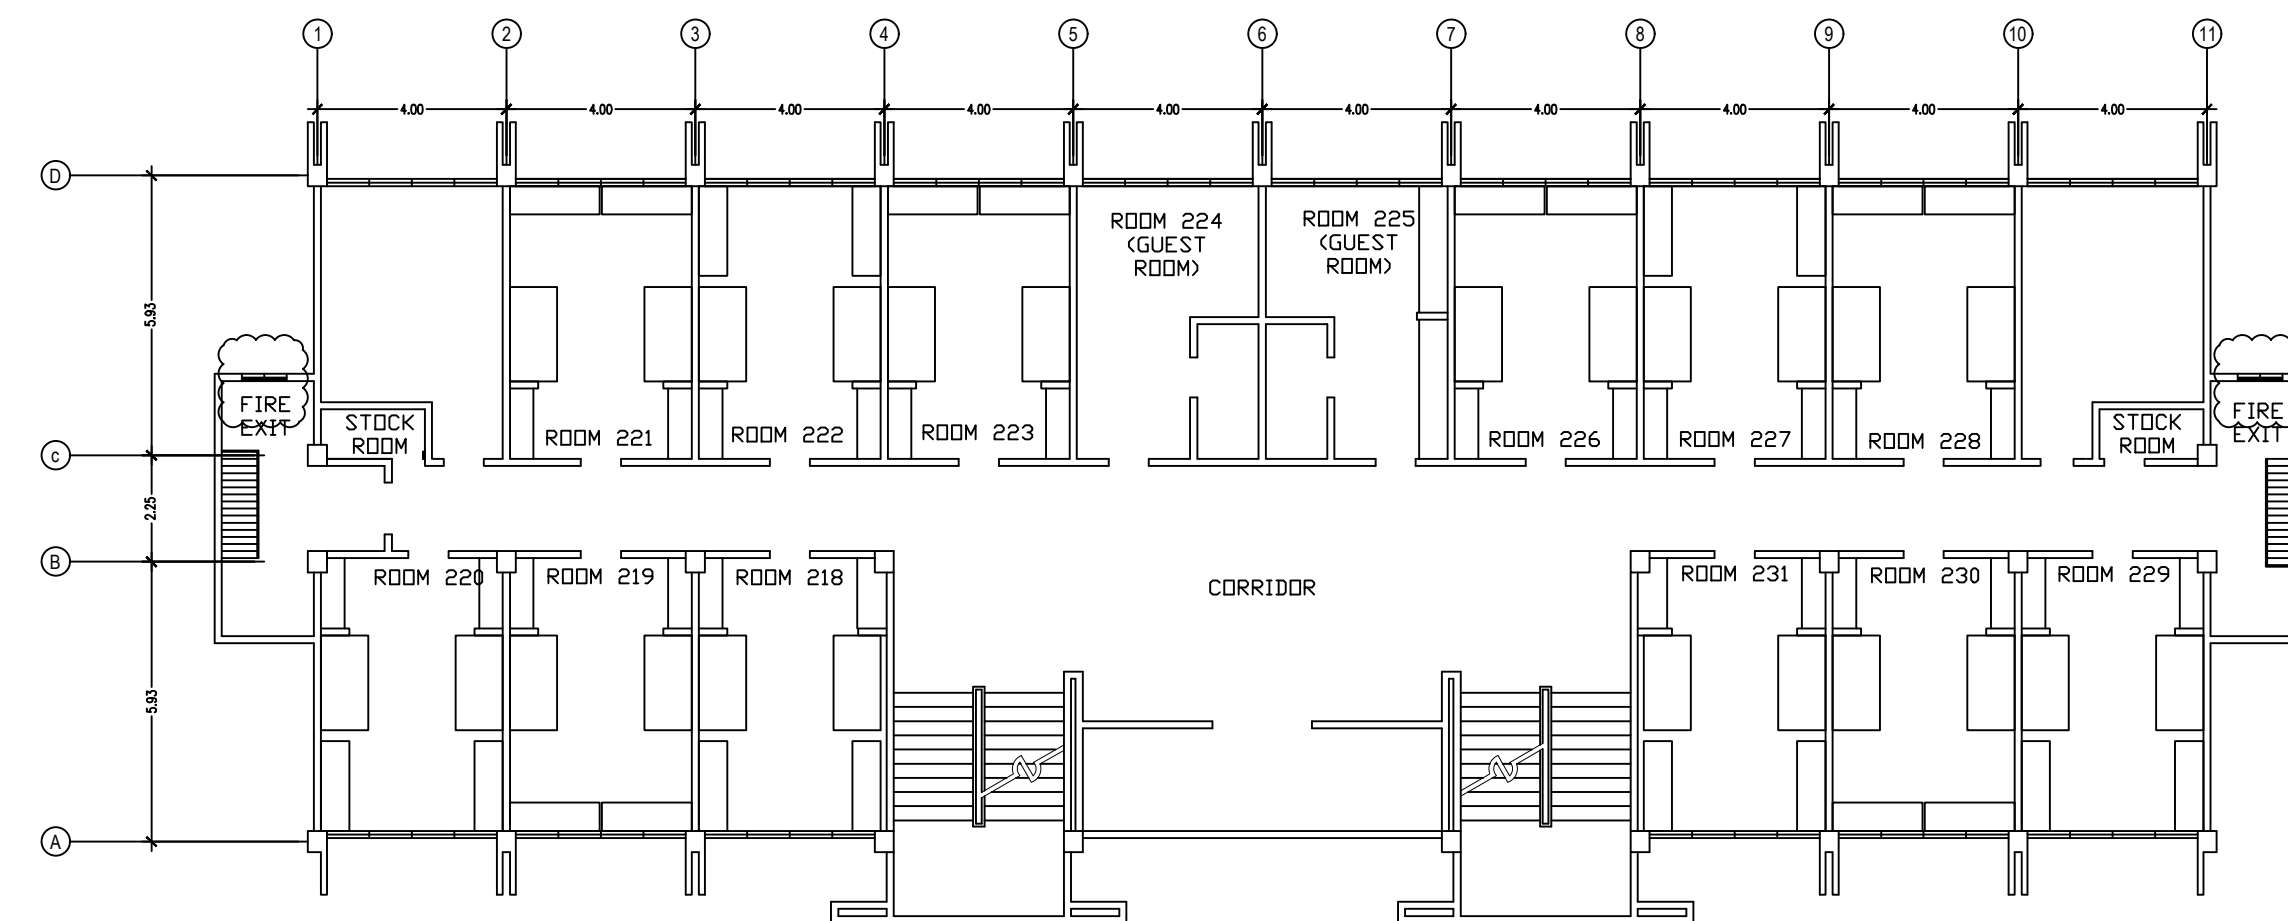

BRHA-2 2ND FLOOR

1 REHABILITATION OF FIRE EXIT WINDOWS
SCALE

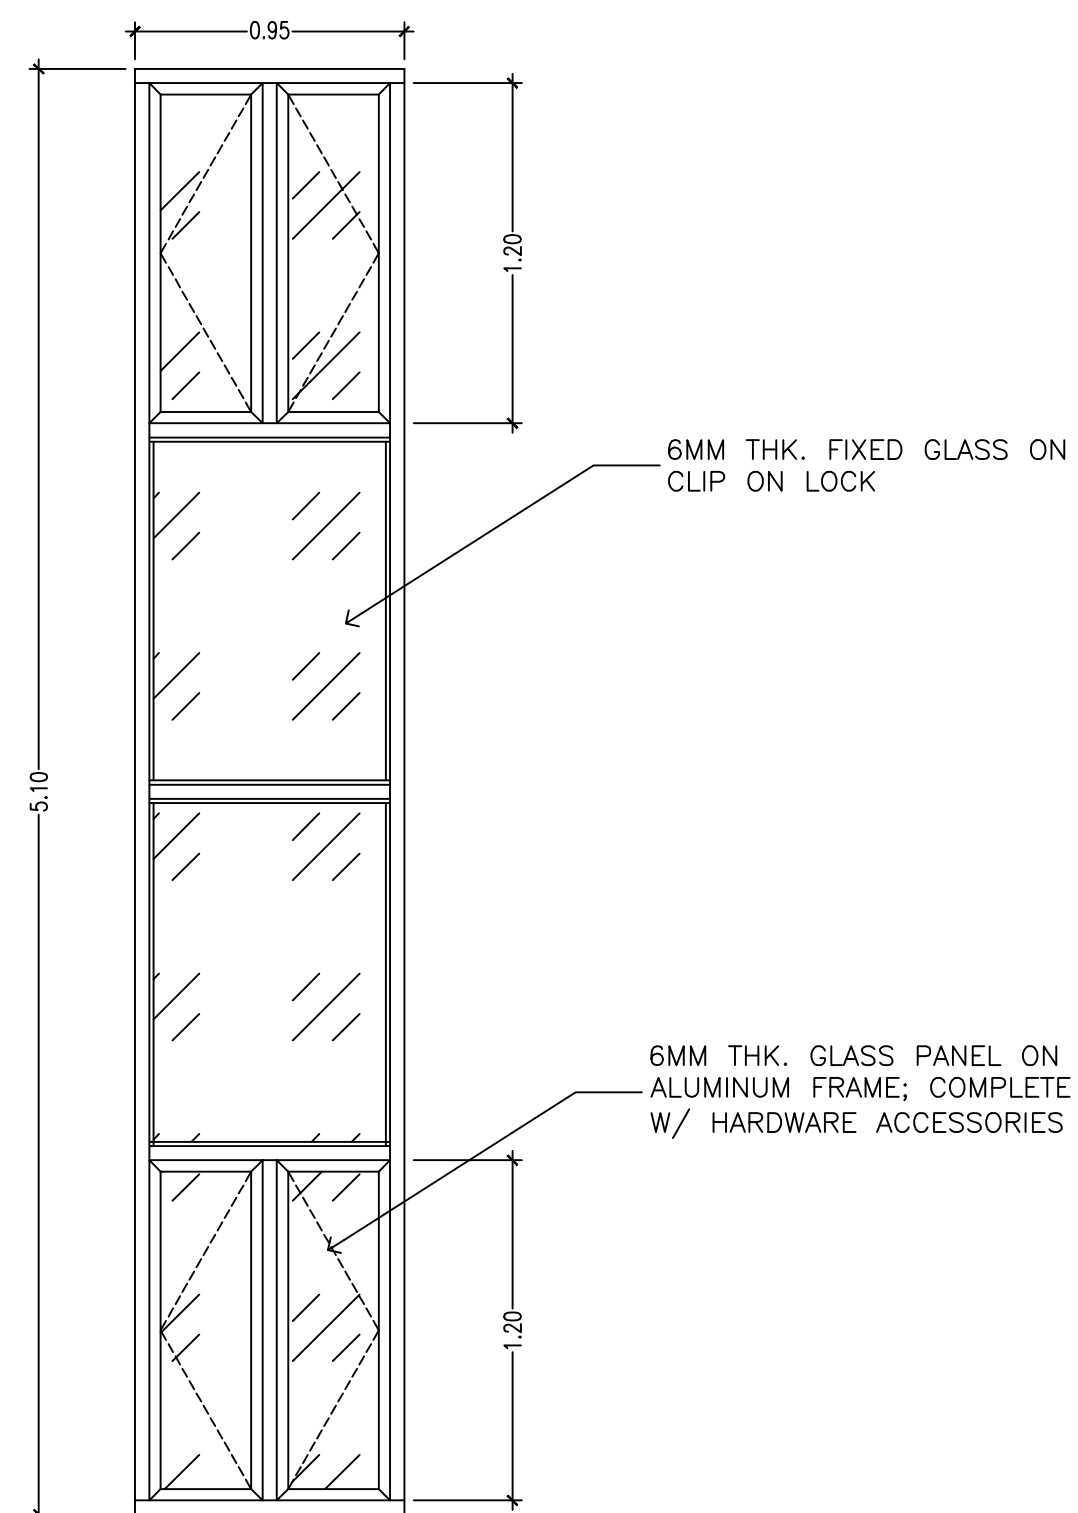

WINDOW DETAILS

FOR BIDDING		
PROFESSIONAL	PROJECT/LOCATION	OWNER
ARCHITECT/ENGINEER	REHABILITATION OF SCHOOL BUILDINGS	Department of Science and Technology PHILIPPINE SCIENCE HIGH SCHOOL MAIN CAMPUS
PRC NO.:	PTR:	
VALID UNTIL:	DATE/PLACE:	
APPROVED BY:	REVISION	DATE
LAWRENCE V. MADRIAGA, PhD	ORIGINAL	20190510
Director, PSHS – MAIN CAMPUS		
SHEET CONTENTS	SCALE AS SHOWN	SHEET
BOYS' RESIDENCE HALL ANNEX 2 BUILDING 2ND & 3RD FLOOR LAYOUT		15
DRAWN	DESIGNED	THESE DRAWINGS ARE INSTRUMENTS OF PROFESSIONAL ARCHITECTURAL SERVICE AND ARE NOT TO BE REPRODUCED OR USED EXCEPT BY WRITTEN AGREEMENT WITH THE ARCHITECT. (R.A. 9266)
CHECKED	DATE 10MAY2019	
		A
		27