




BRHA-1 1ST FLOOR

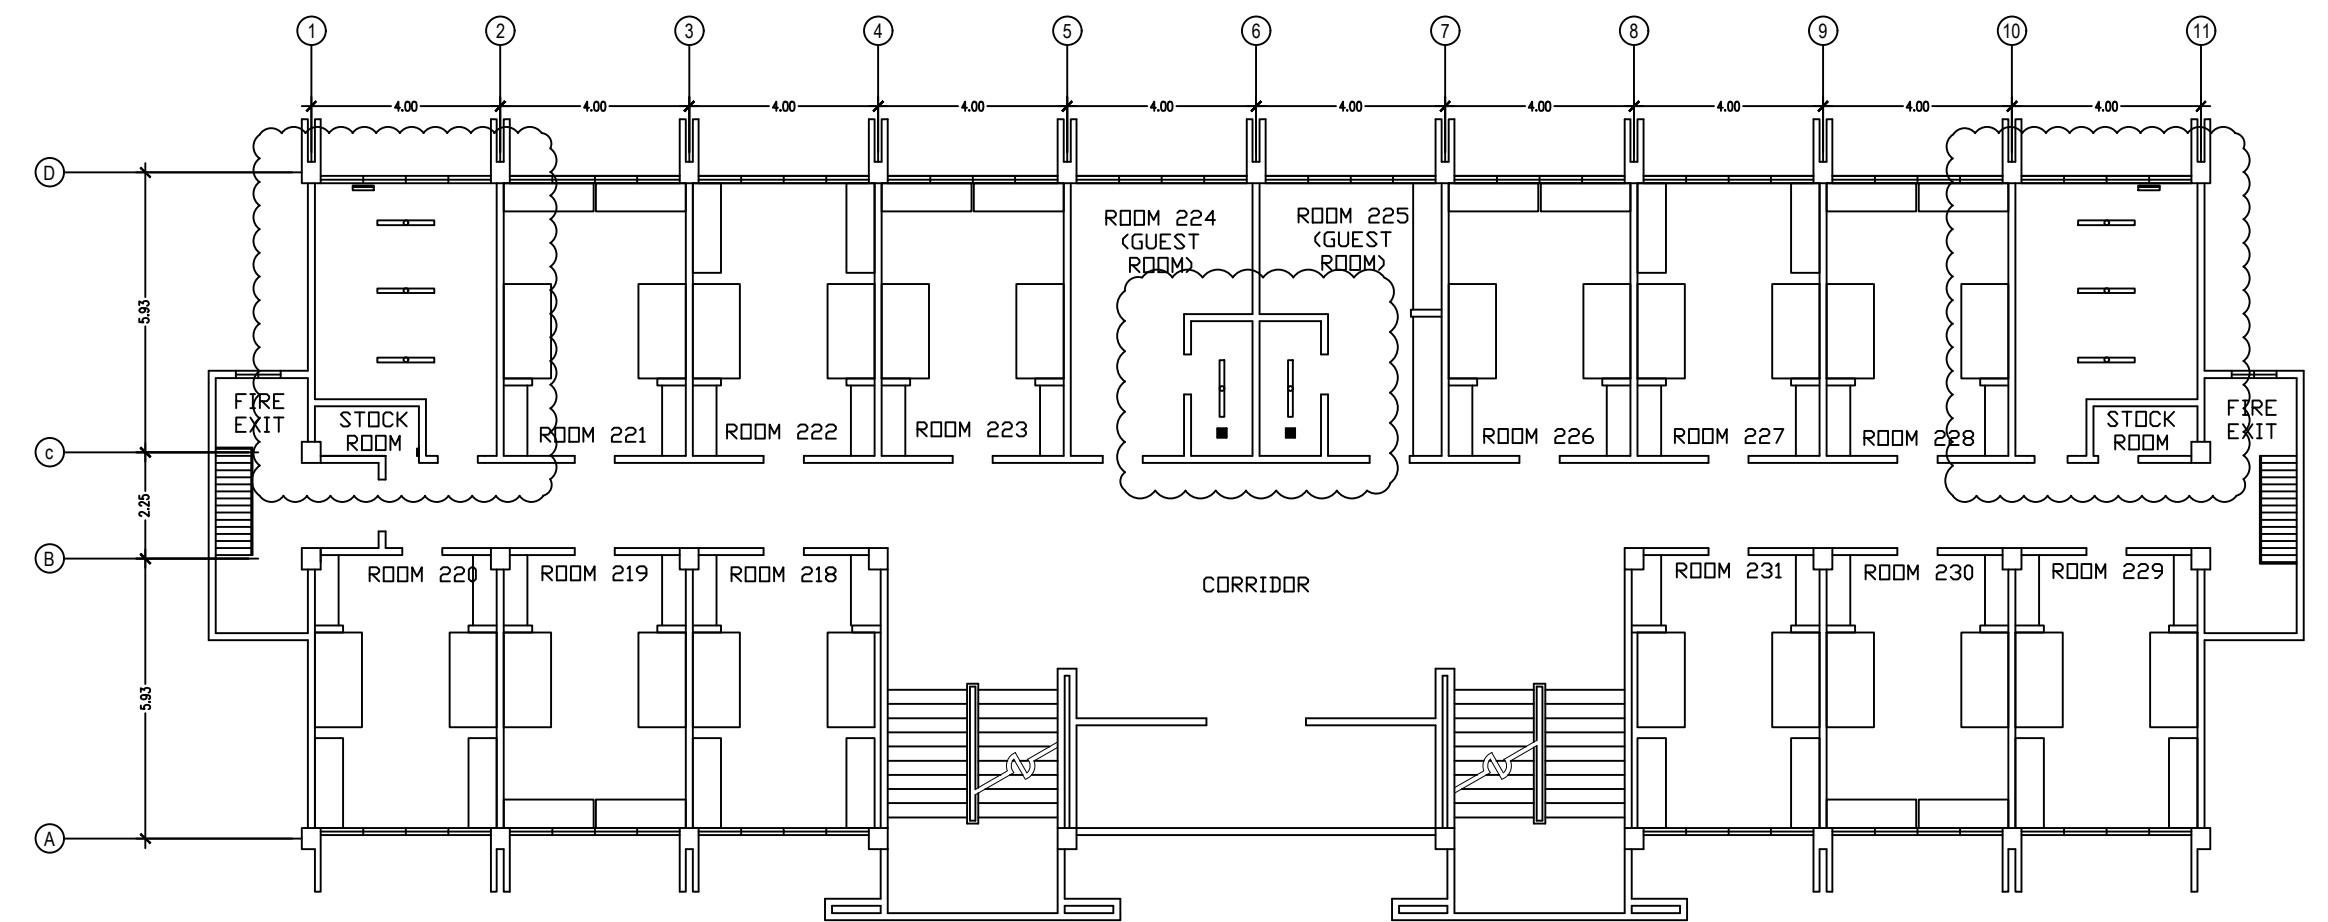

BRHA-1 2ND FLOOR

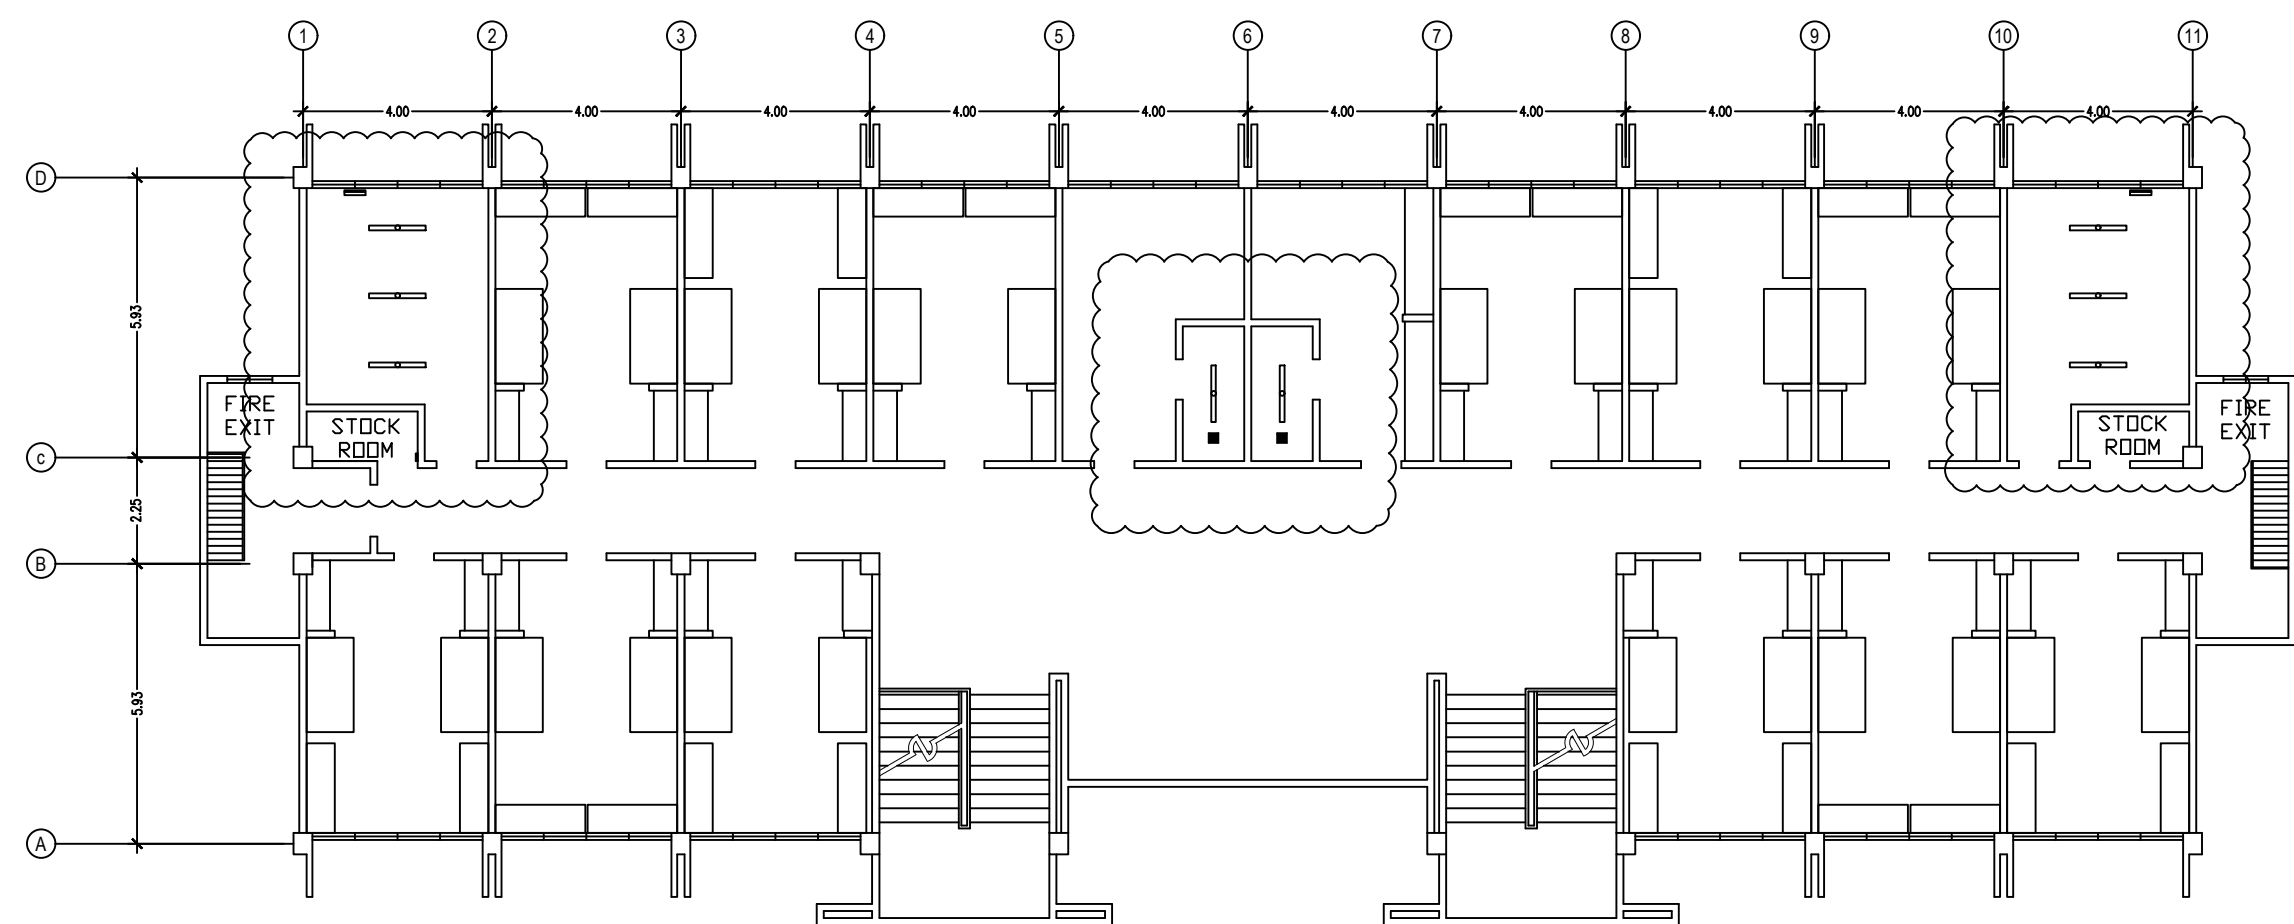

BRHA-1 3RD FLOOR

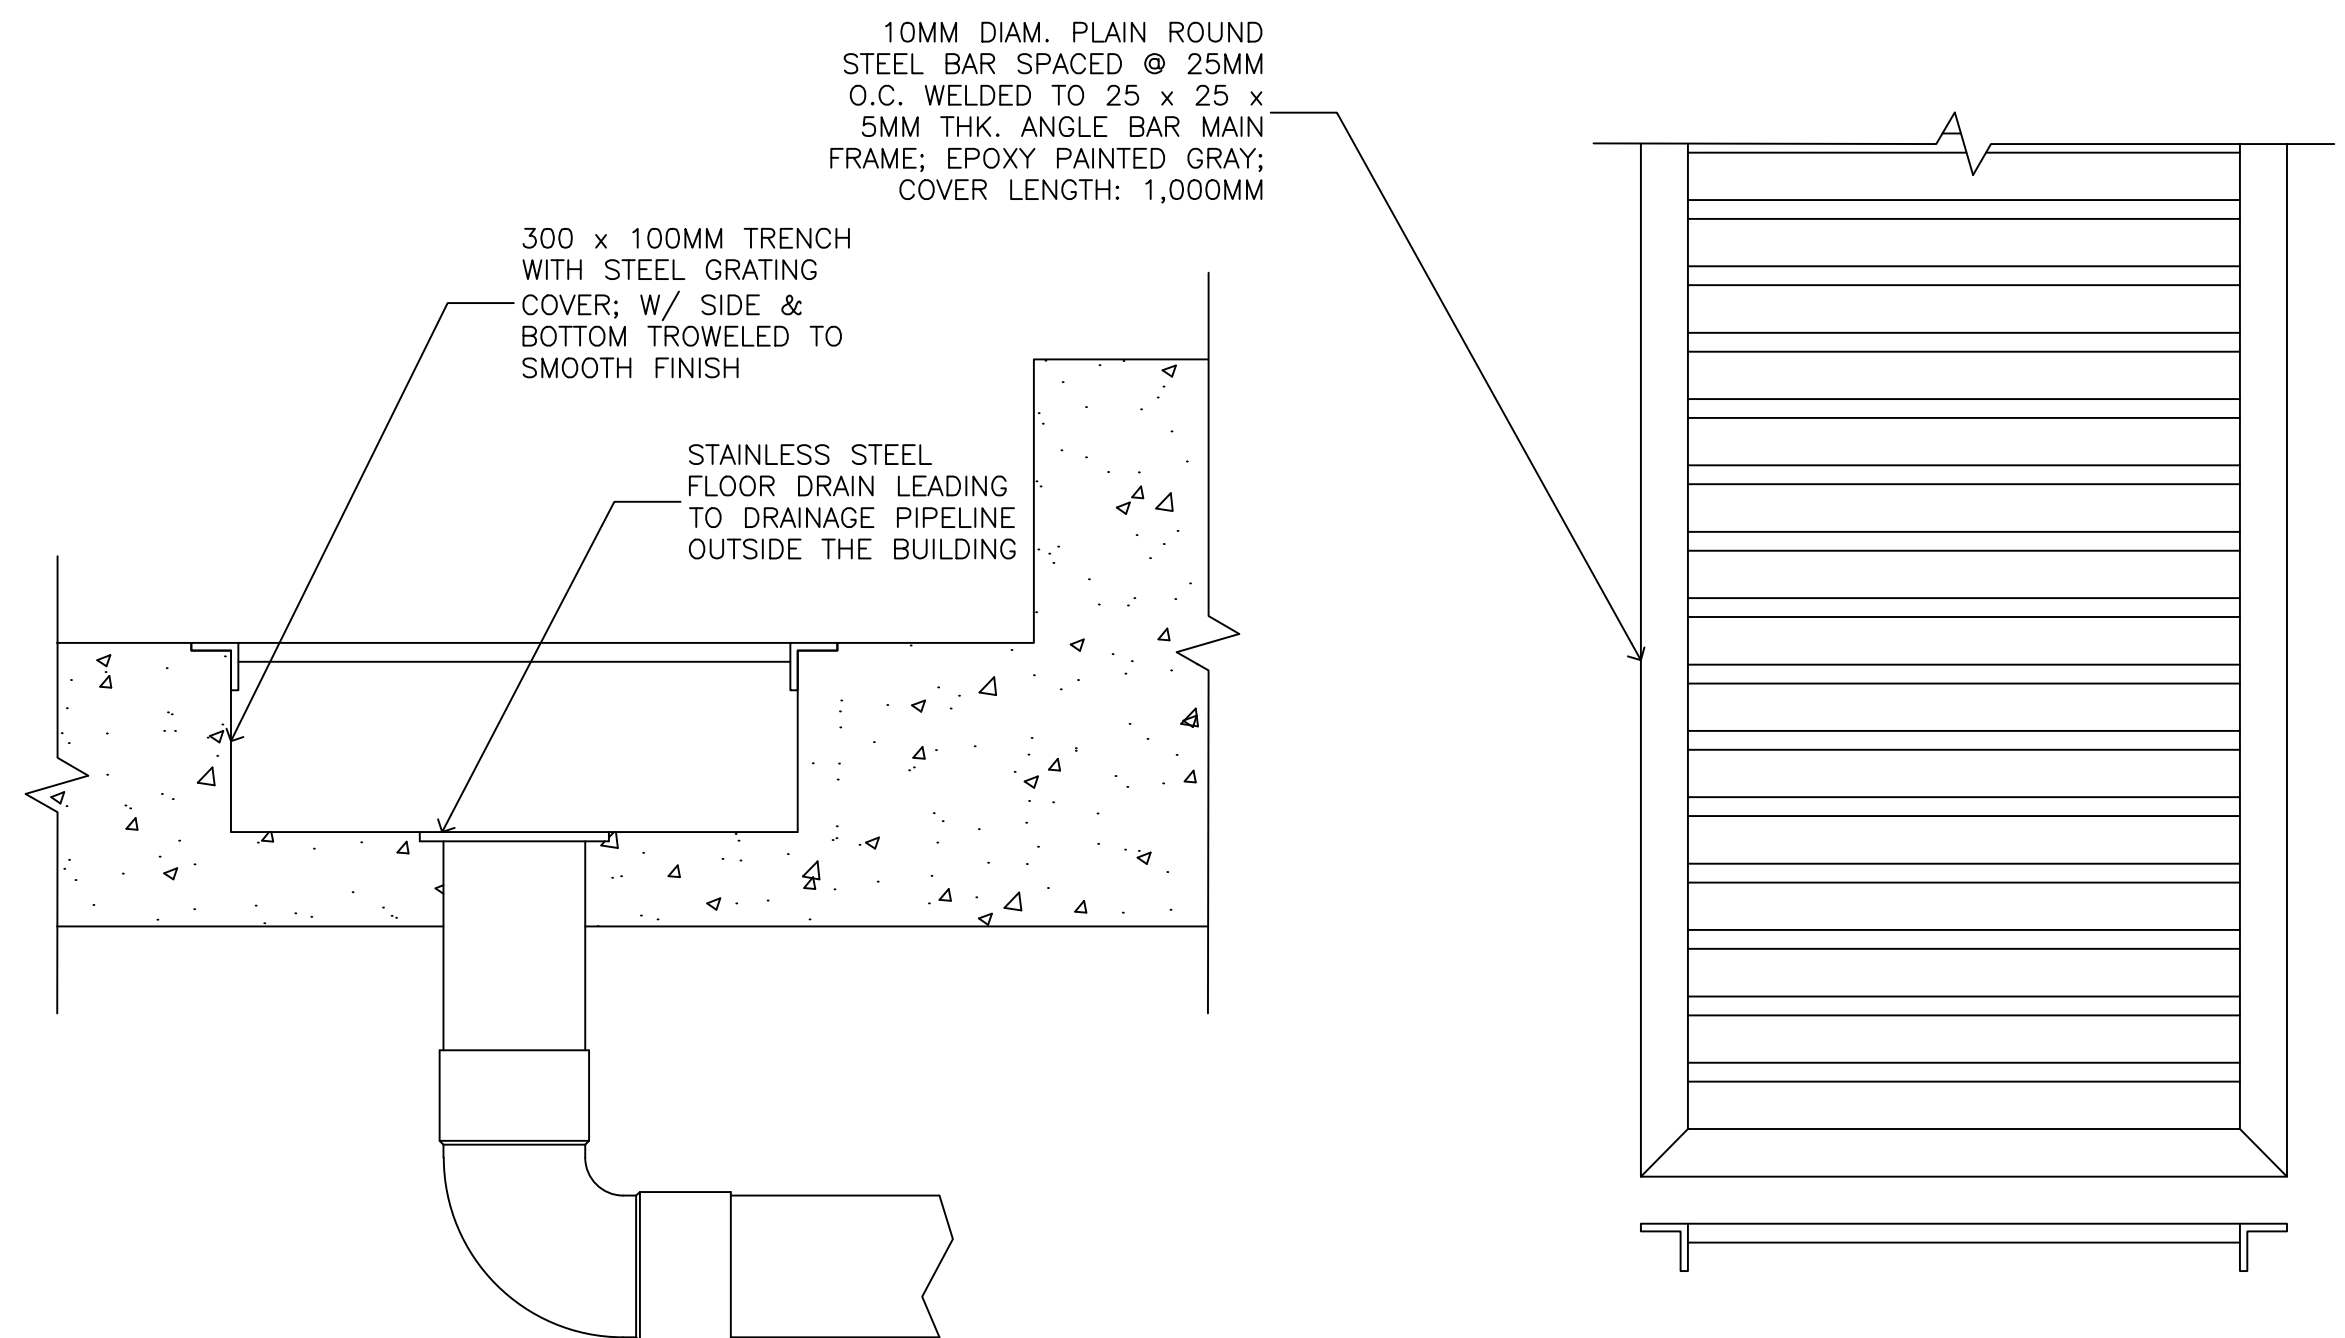

2 INSTALLATION OF TRENCH COVER
SCALE

1 INSTALLATION OF LIGHT FIXTURES
SCALE

FOR BIDDING		SCALE AS SHOWN	SHEET
BOYS' RESIDENCE HALL ANNEX 1 BUILDING 1ST, 2ND & 3RD FLOOR LAYOUT		DATE 20190510	17
DRAWN CHECKED	DESIGNED DATE 10MAY2019	THESE DRAWINGS ARE INSTRUMENTS OF PROFESSIONAL ARCHITECTURAL SERVICE AND ARE NOT TO BE REPRODUCED OR USED EXCEPT BY WRITTEN AGREEMENT WITH THE ARCHITECT. (R.A. 9286)	A 27

PROFESSIONAL	PROJECT/LOCATION	OWNER	APPROVED BY:	REVISION	SHEET CONTENTS	SCALE AS SHOWN	SHEET					
ARCHITECT/ENGINEER	REHABILITATION OF SCHOOL BUILDINGS	Department of Science and Technology PHILIPPINE SCIENCE HIGH SCHOOL MAIN CAMPUS	LAWRENCE V. MADRIAGA, PhD Director, PSHS – MAIN CAMPUS	<table border="1"> <tr> <td>ORIGINAL</td> <td>DATE</td> </tr> <tr> <td></td> <td>20190510</td> </tr> </table>	ORIGINAL	DATE		20190510	BOYS' RESIDENCE HALL ANNEX 1 BUILDING 1ST, 2ND & 3RD FLOOR LAYOUT	SCALE AS SHOWN	17	
ORIGINAL	DATE											
	20190510											
<table border="1"> <tr> <td>PRC NO.:</td> <td>PTR:</td> </tr> <tr> <td>VALID UNTIL:</td> <td>DATE/PLACE:</td> </tr> </table>	PRC NO.:	PTR:	VALID UNTIL:	DATE/PLACE:	Agham Road, Diliman, Quezon City				DRAWN CHECKED	DESIGNED DATE 10MAY2019	THESE DRAWINGS ARE INSTRUMENTS OF PROFESSIONAL ARCHITECTURAL SERVICE AND ARE NOT TO BE REPRODUCED OR USED EXCEPT BY WRITTEN AGREEMENT WITH THE ARCHITECT. (R.A. 9286)	A 27
PRC NO.:	PTR:											
VALID UNTIL:	DATE/PLACE:											