




BRHA-2 1ST FLOOR

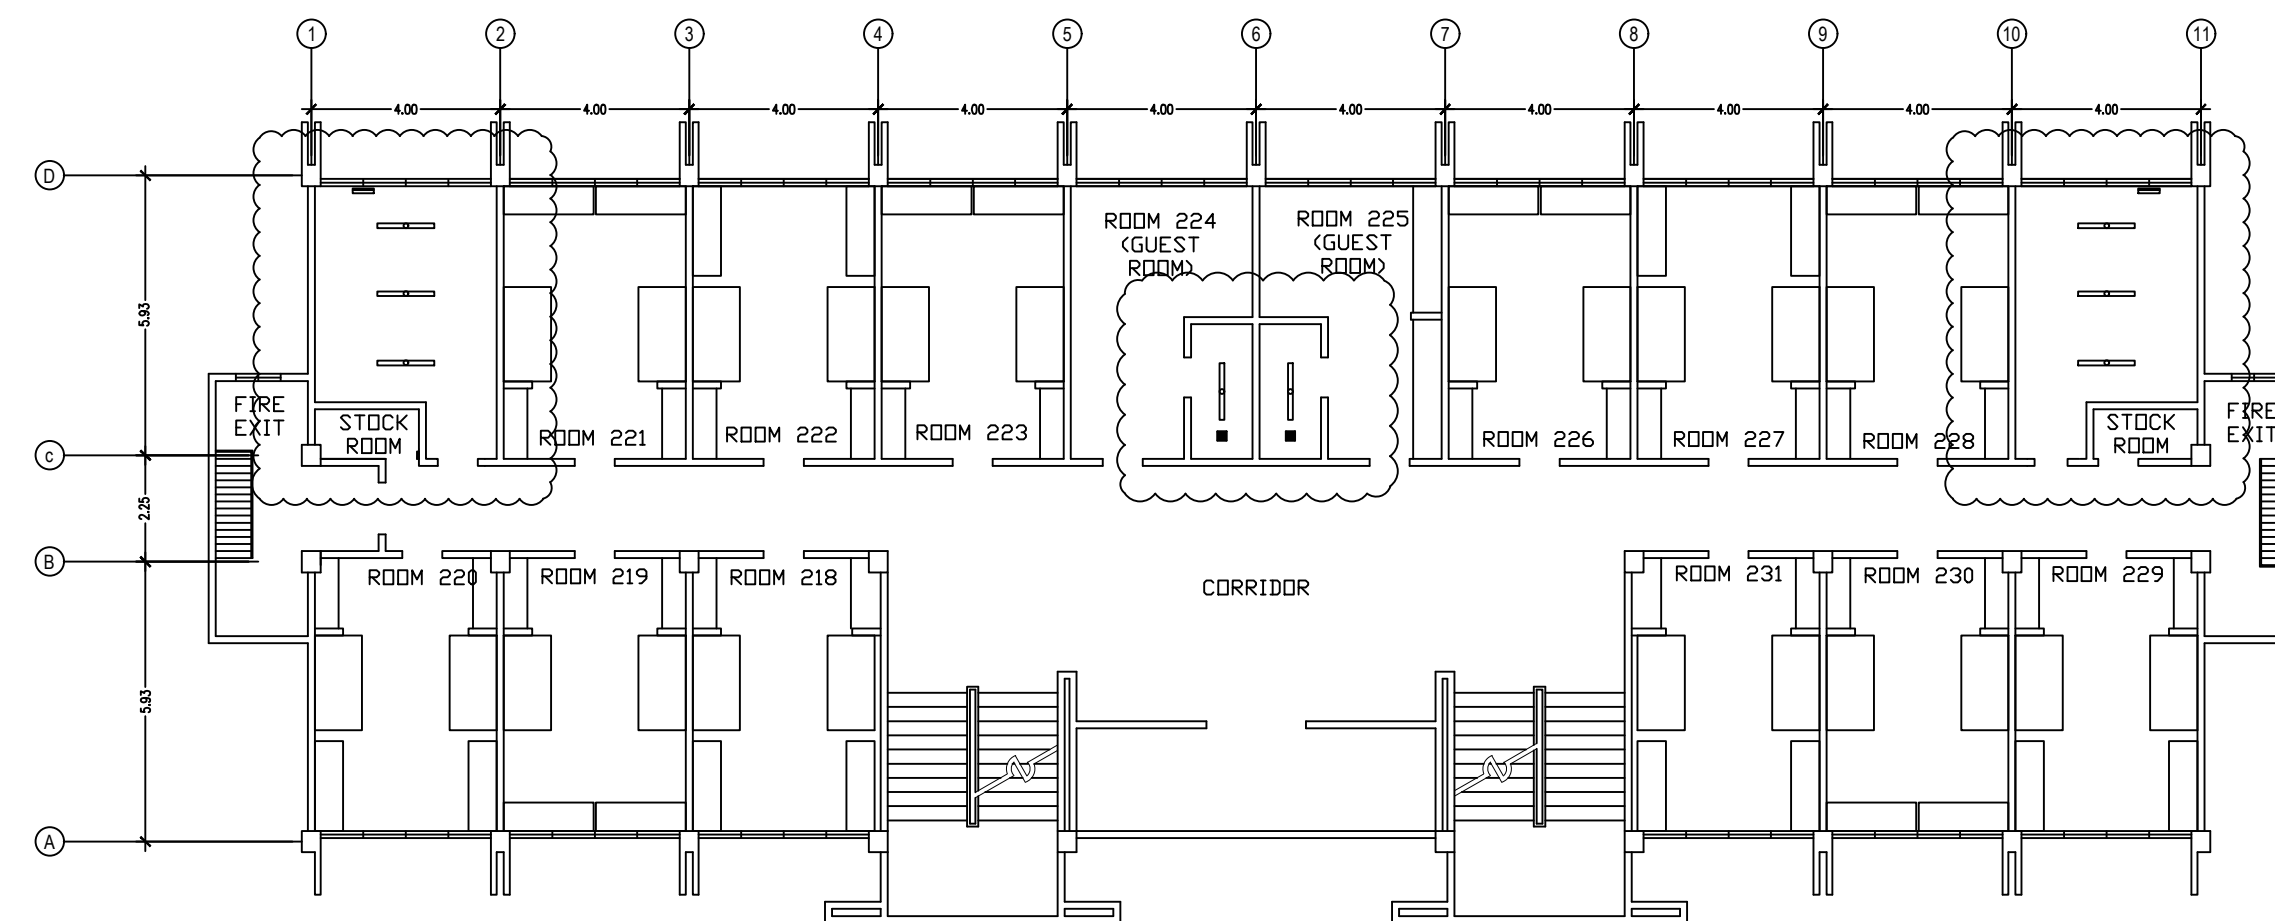

BRHA-2 2ND FLOOR

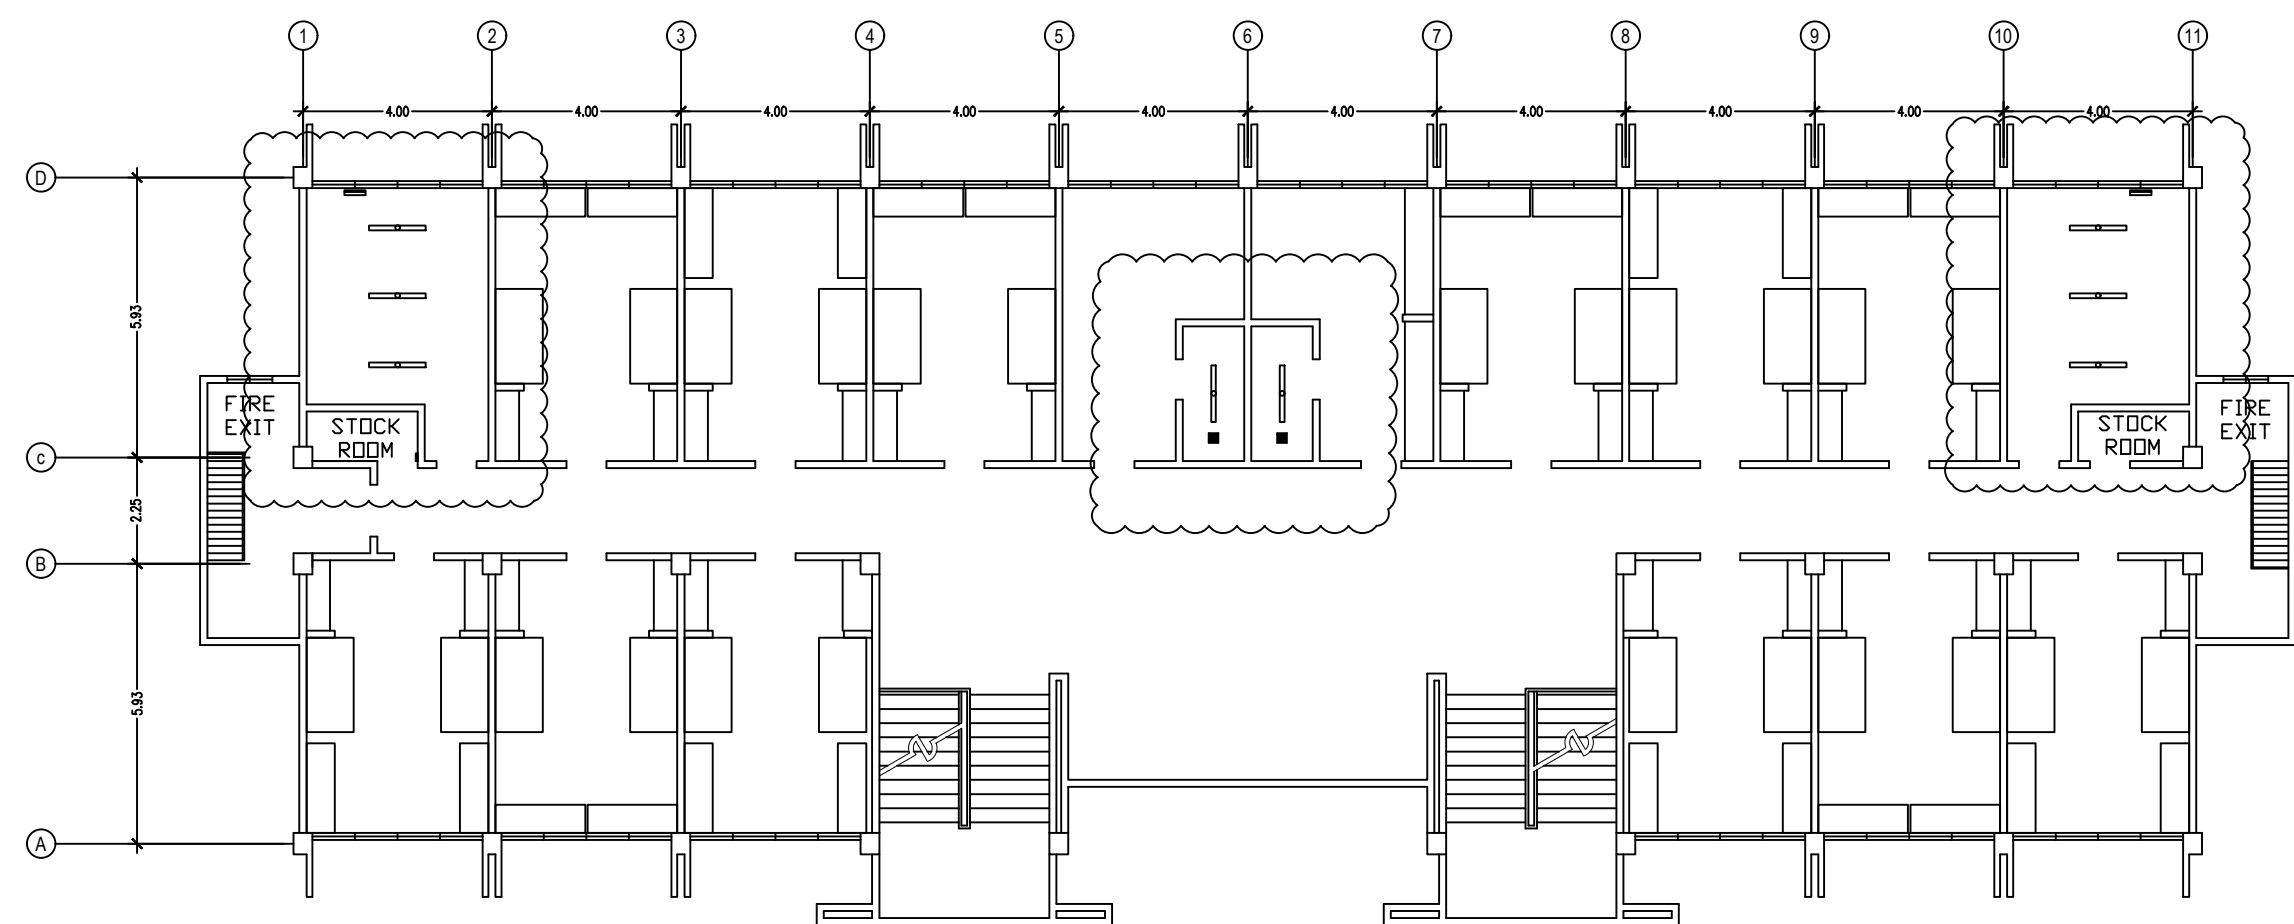

BRHA-2 3RD FLOOR

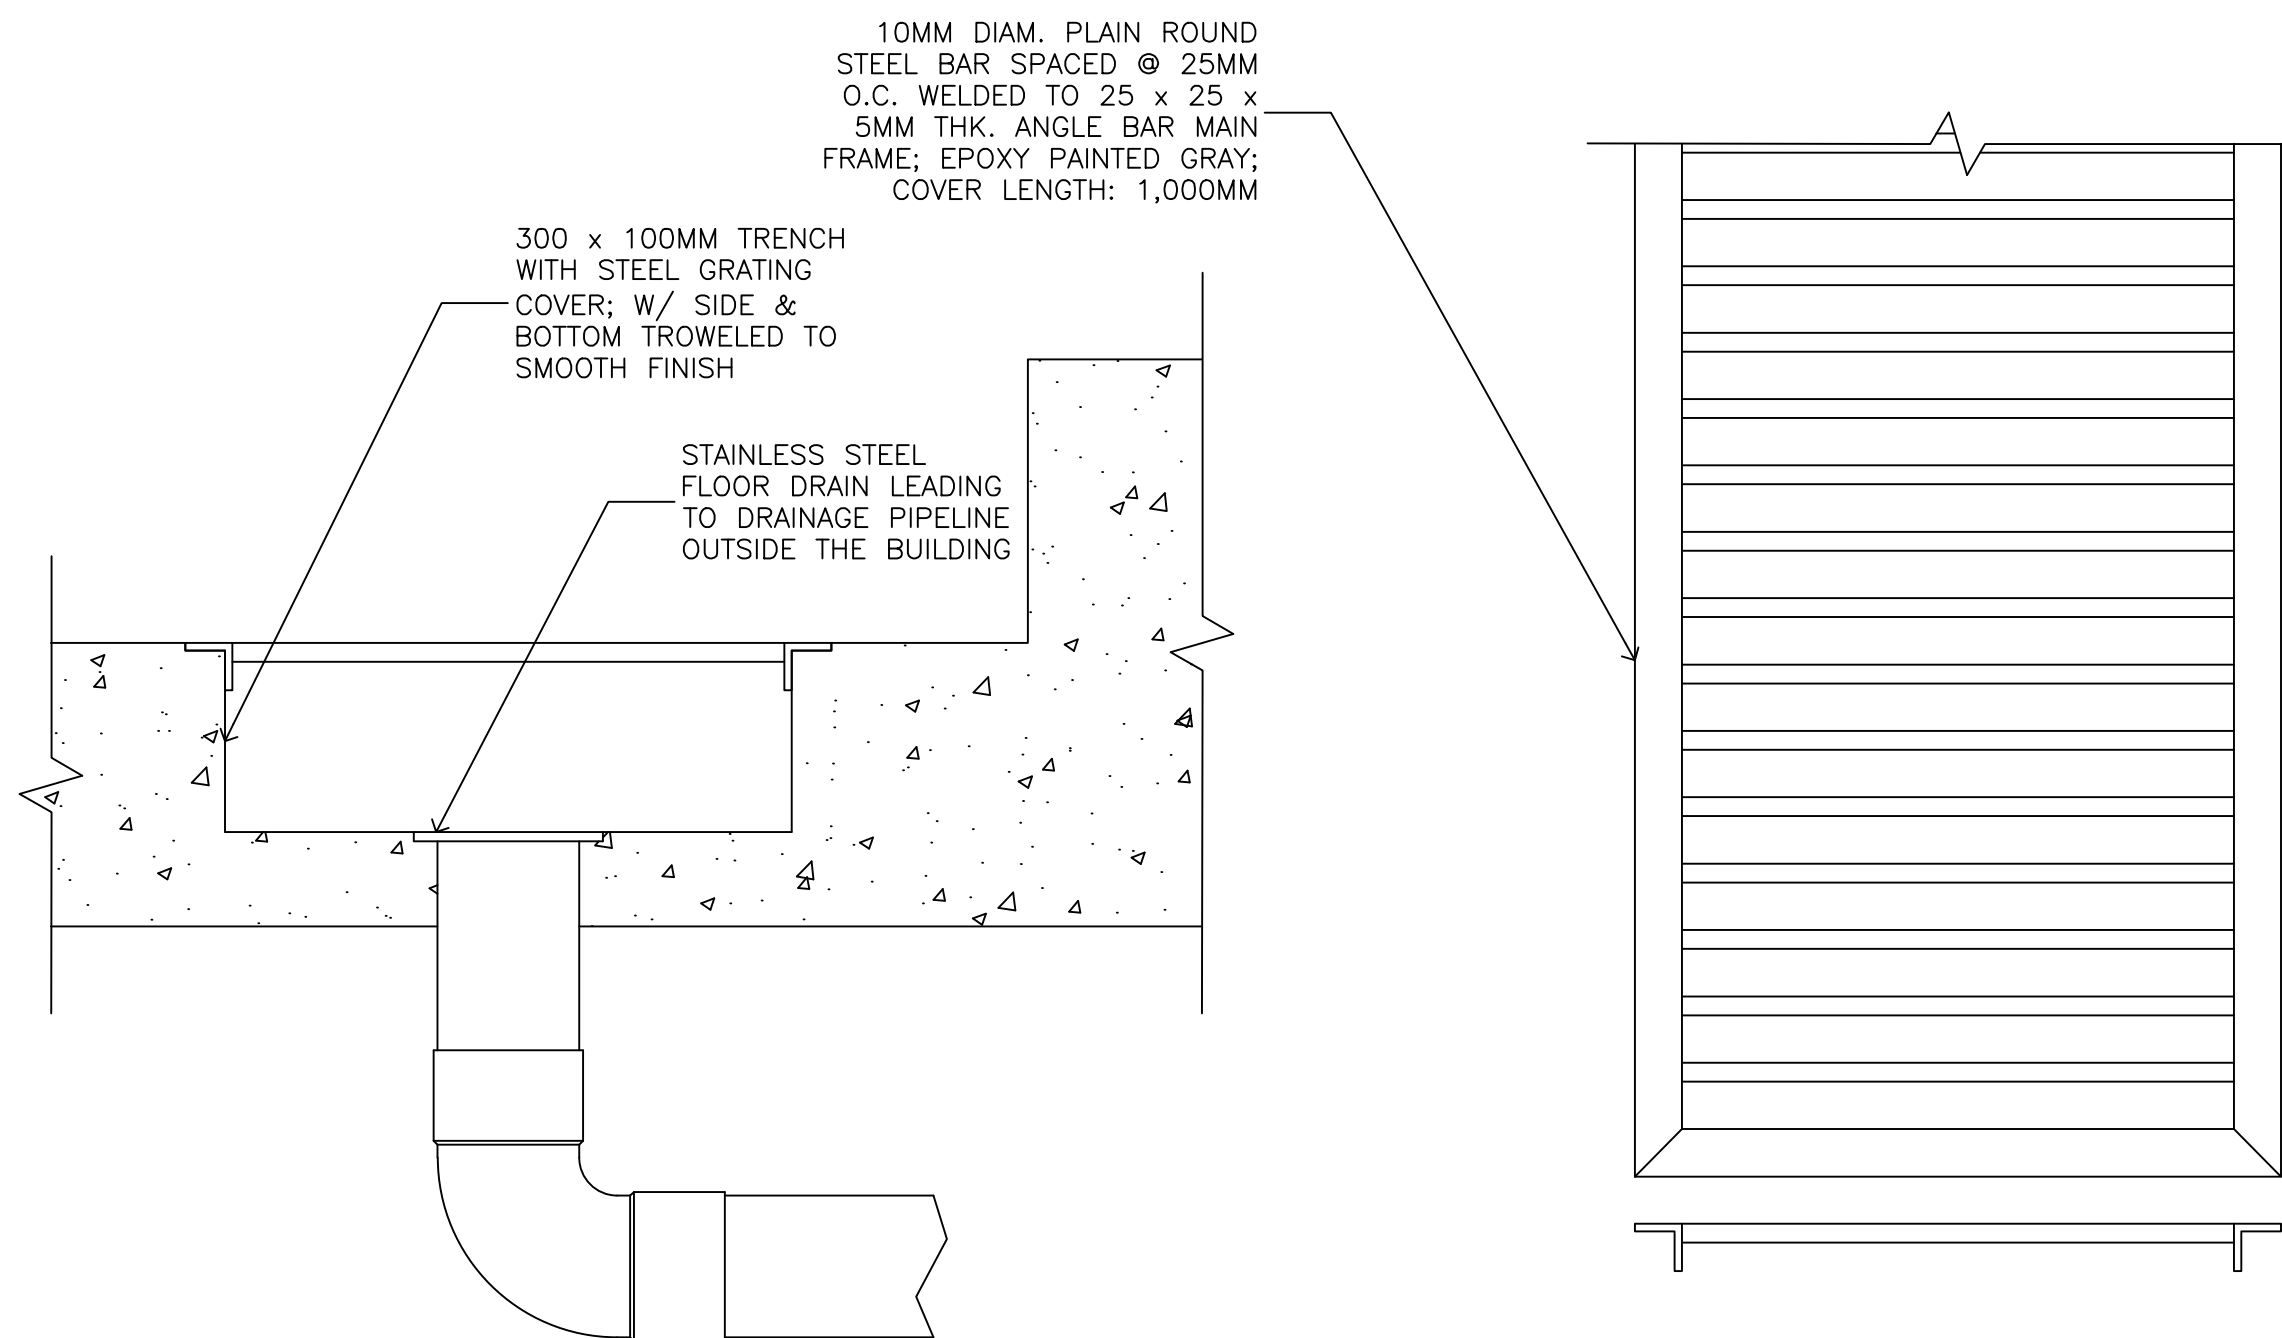

2 INSTALLATION OF TRENCH COVER  
SCALE

1 INSTALLATION OF LIGHT FIXTURES  
SCALE

**FOR BIDDING**

PROFESSIONAL	PROJECT/LOCATION	OWNER	APPROVED BY:	REVISION	SHEET CONTENTS	SCALE AS SHOWN	SHEET
ARCHITECT/ENGINEER	REHABILITATION OF SCHOOL BUILDINGS	Department of Science and Technology PHILIPPINE SCIENCE HIGH SCHOOL MAIN CAMPUS	LAWRENCE V. MADRIAGA, PhD Director, PSHS – MAIN CAMPUS	ORIGINAL DATE 20190510	BOYS' RESIDENCE HALL ANNEX 2 BUILDING ASTB 3RD FLOOR LAYOUT		18
PRC NO.: VALID UNTIL:	PTR: DATE/PLACE:	Agham Road, Diliman, Quezon City			DRAWN CHECKED	DESIGNED DATE 10MAY2019	27
					THESE DRAWINGS ARE INSTRUMENTS OF PROFESSIONAL ARCHITECTURAL SERVICE AND ARE NOT TO BE REPRODUCED OR USED EXCEPT BY WRITTEN AGREEMENT WITH THE ARCHITECT. (R.A. 9266)		