



ASTB 3RD FLOOR

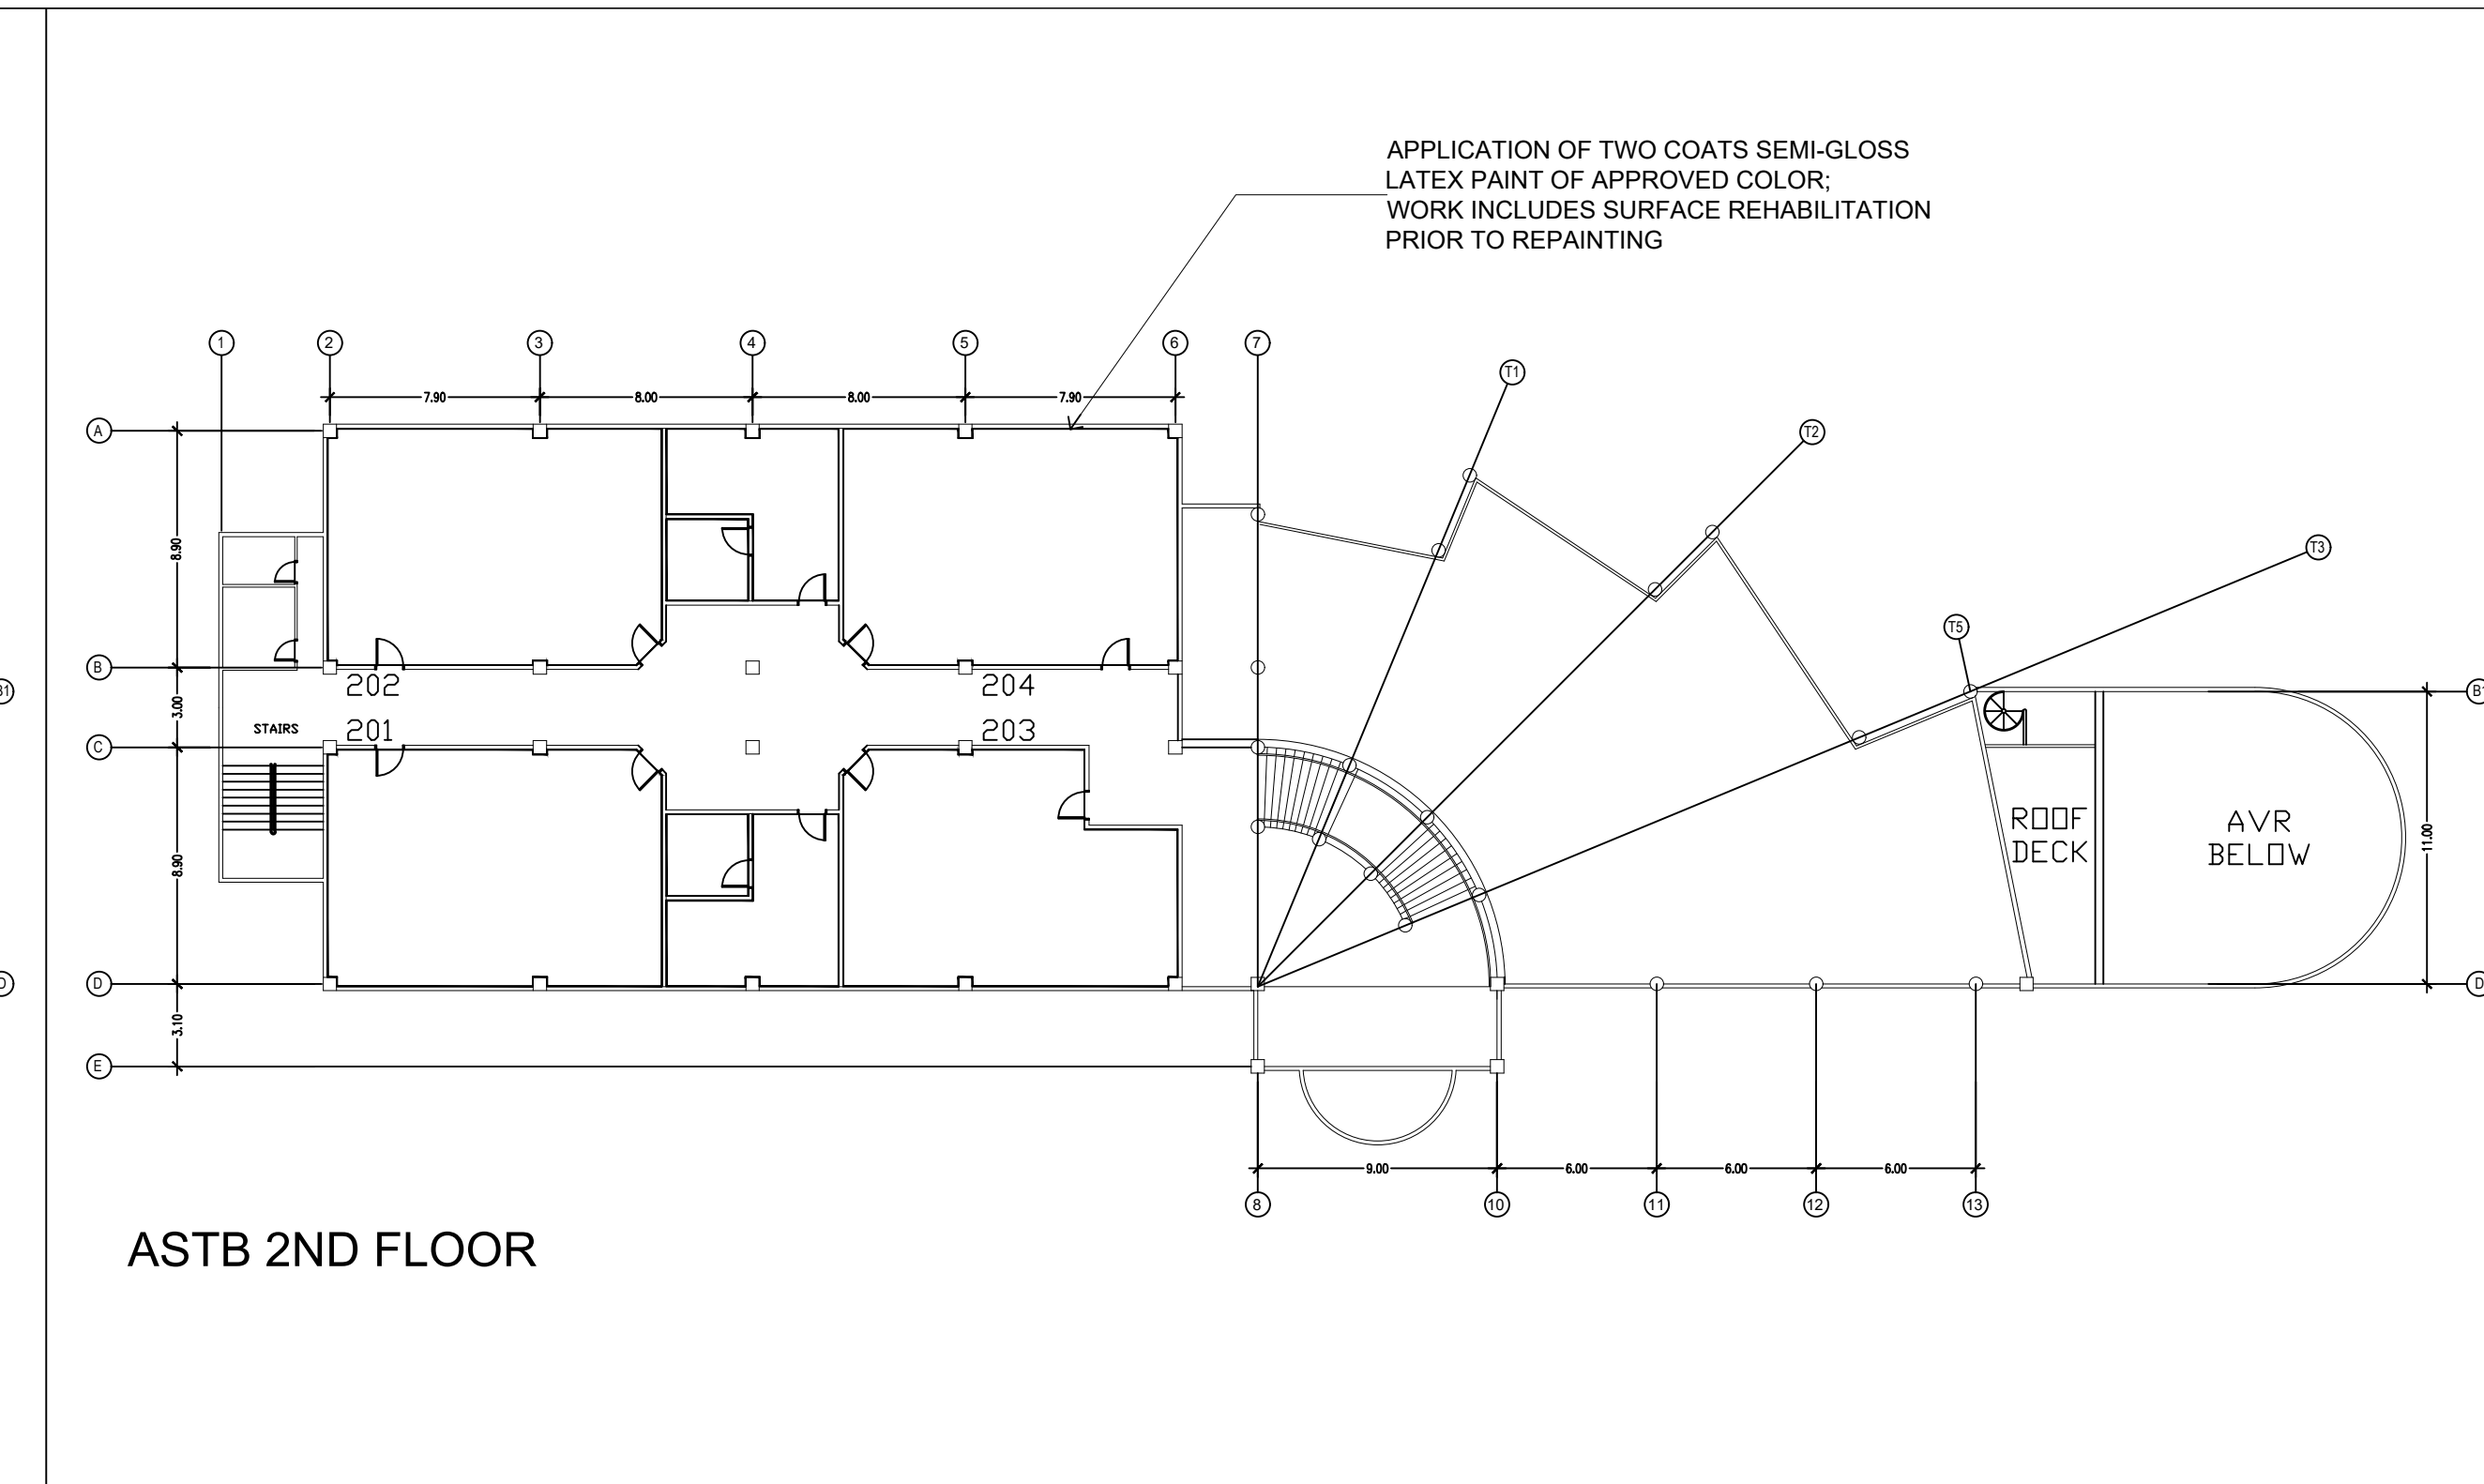

ASTB 2ND FLOOR

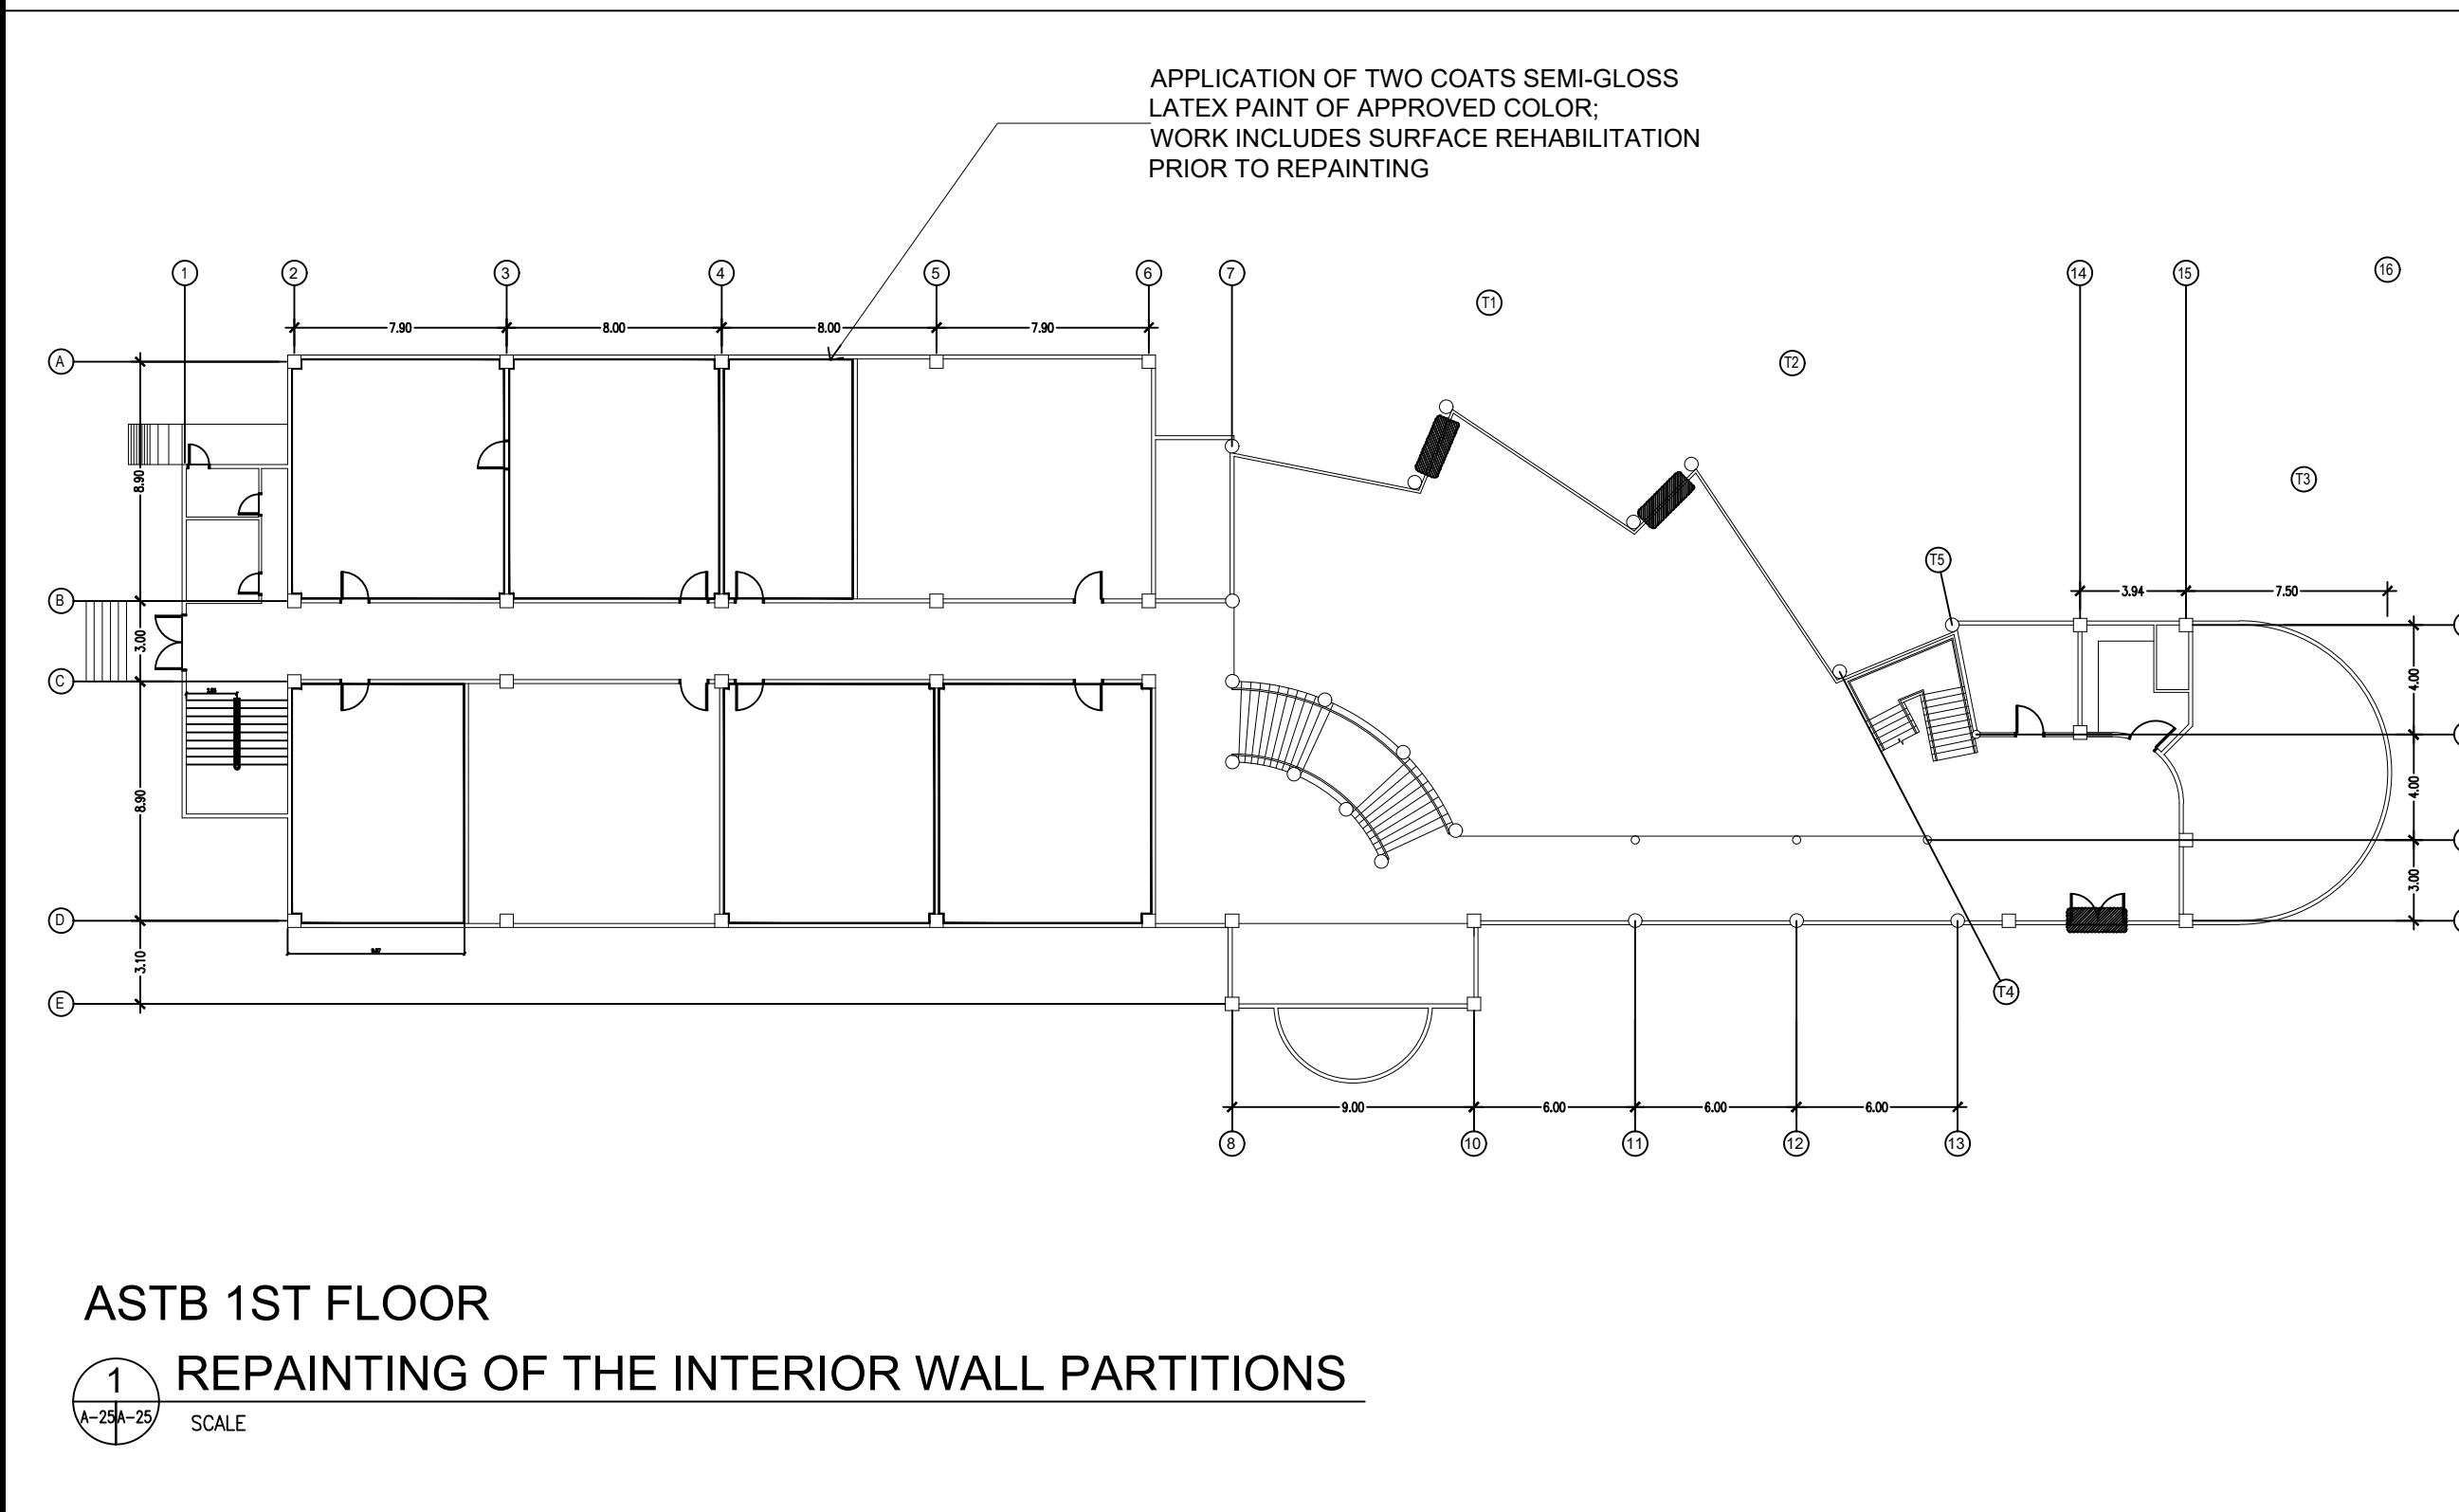

ASTB 1ST FLOOR

1 REPAINTING OF THE INTERIOR WALL PARTITIONS  
SCALE



<b>FOR BIDDING</b>	
SHEET CONTENTS	SCALE AS SHOWN
ADVANCE SCIENCE TECHNOLOGY BUILDING 1ST & 3RD FLOOR LAYOUT	25
DRAWN CHECKED	DESIGNED DATE 10MAY2019
<small>THESE DRAWINGS ARE INSTRUMENTS OF PROFESSIONAL ARCHITECTURAL SERVICE AND ARE NOT TO BE REPRODUCED OR USED EXCEPT BY WRITTEN AGREEMENT WITH THE ARCHITECT. (R.A. 9266)</small>	
<b>A</b>	27

PROFESSIONAL	PROJECT/LOCATION	OWNER	APPROVED BY:	REVISION	SHEET CONTENTS				
ARCHITECT/ENGINEER	REHABILITATION OF SCHOOL BUILDINGS	Department of Science and Technology PHILIPPINE SCIENCE HIGH SCHOOL MAIN CAMPUS	LAWRENCE V. MADRIAGA, PhD Director, PSHS – MAIN CAMPUS	<table border="1"> <tr> <td>ORIGINAL</td> <td>DATE 20190510</td> </tr> </table>	ORIGINAL	DATE 20190510	SCALE AS SHOWN		
ORIGINAL	DATE 20190510								
<table border="1"> <tr> <td>PRC NO.:</td> <td>PTR:</td> </tr> <tr> <td>VALID UNTIL:</td> <td>DATE/PLACE:</td> </tr> </table>	PRC NO.:	PTR:	VALID UNTIL:	DATE/PLACE:	Agham Road, Diliman, Quezon City				25
PRC NO.:	PTR:								
VALID UNTIL:	DATE/PLACE:								