

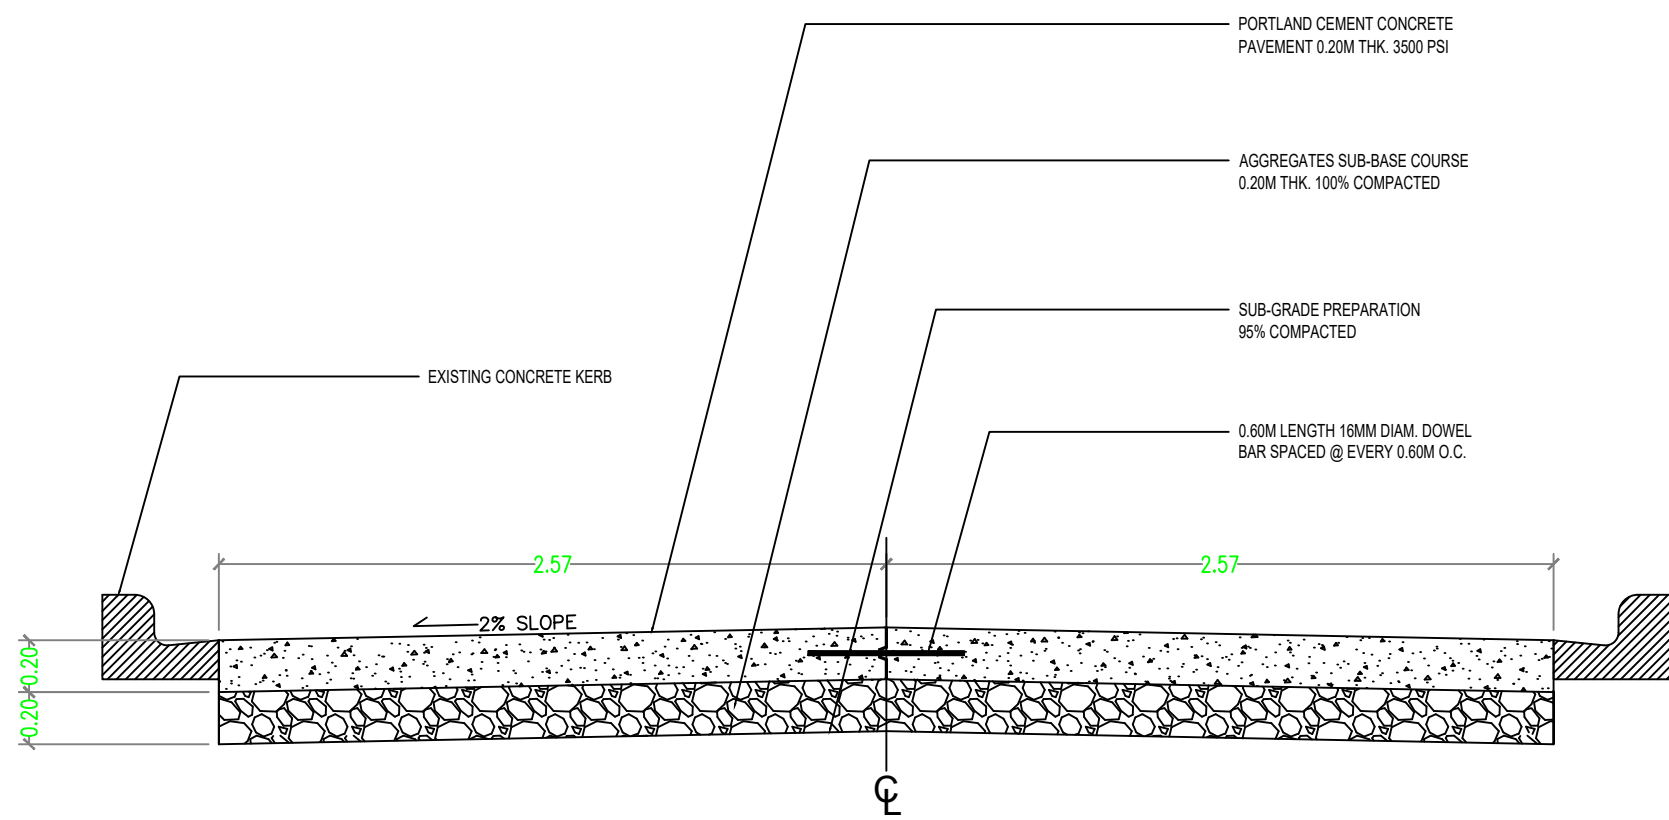


TOTAL LENGTH: 232.75 M

1 TYPICAL ROAD PLAN DETAILS
SCALE

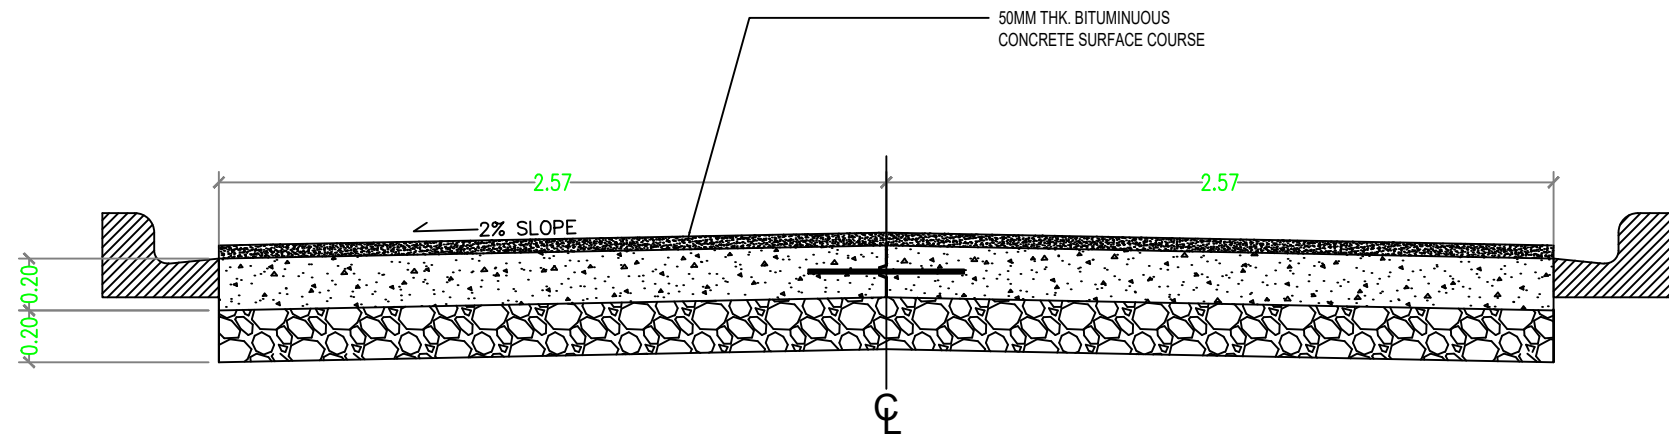

2 TYPICAL ROAD SECTION
SCALE

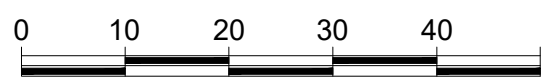

FOR CONSTRUCTION

PROFESSIONAL		PROJECT/LOCATION	OWNER	APPROVED BY:	REVISION	SHEET CONTENTS		SCALE AS-SHOWN	SHEET
ARCHITECT/ENGINEER		SITE DEVELOPMENT	Department of Science and Technology PHILIPPINE SCIENCE HIGH SCHOOL MAIN CAMPUS	DR. LAWRENCE V. MADRIAGA	DATE 20201202	KERB DRAINAGE OUTLETS W/ MANHOLES			2
PRC NO.:	PTR:	Completion of the Rehabilitation of the Road Network Inside the Campus with Asphalt Overlay		Director, PSHS - MAIN CAMPUS		DRAWN	DESIGNED	THESE DRAWINGS ARE INSTRUMENTS OF PROFESSIONAL ARCHITECTURAL SERVICE AND ARE NOT TO BE REPRODUCED OR USED EXCEPT BY WRITTEN AGREEMENT WITH THE ARCHITECT. (R.A. 9266)	A
VALID UNTIL:	DATE/PLACE:	Agham Road, Diliman, Quezon City				CHECKED	DATE 02DEC2020		