

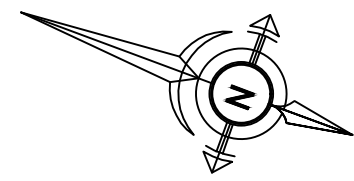


1 LOCATION PLAN

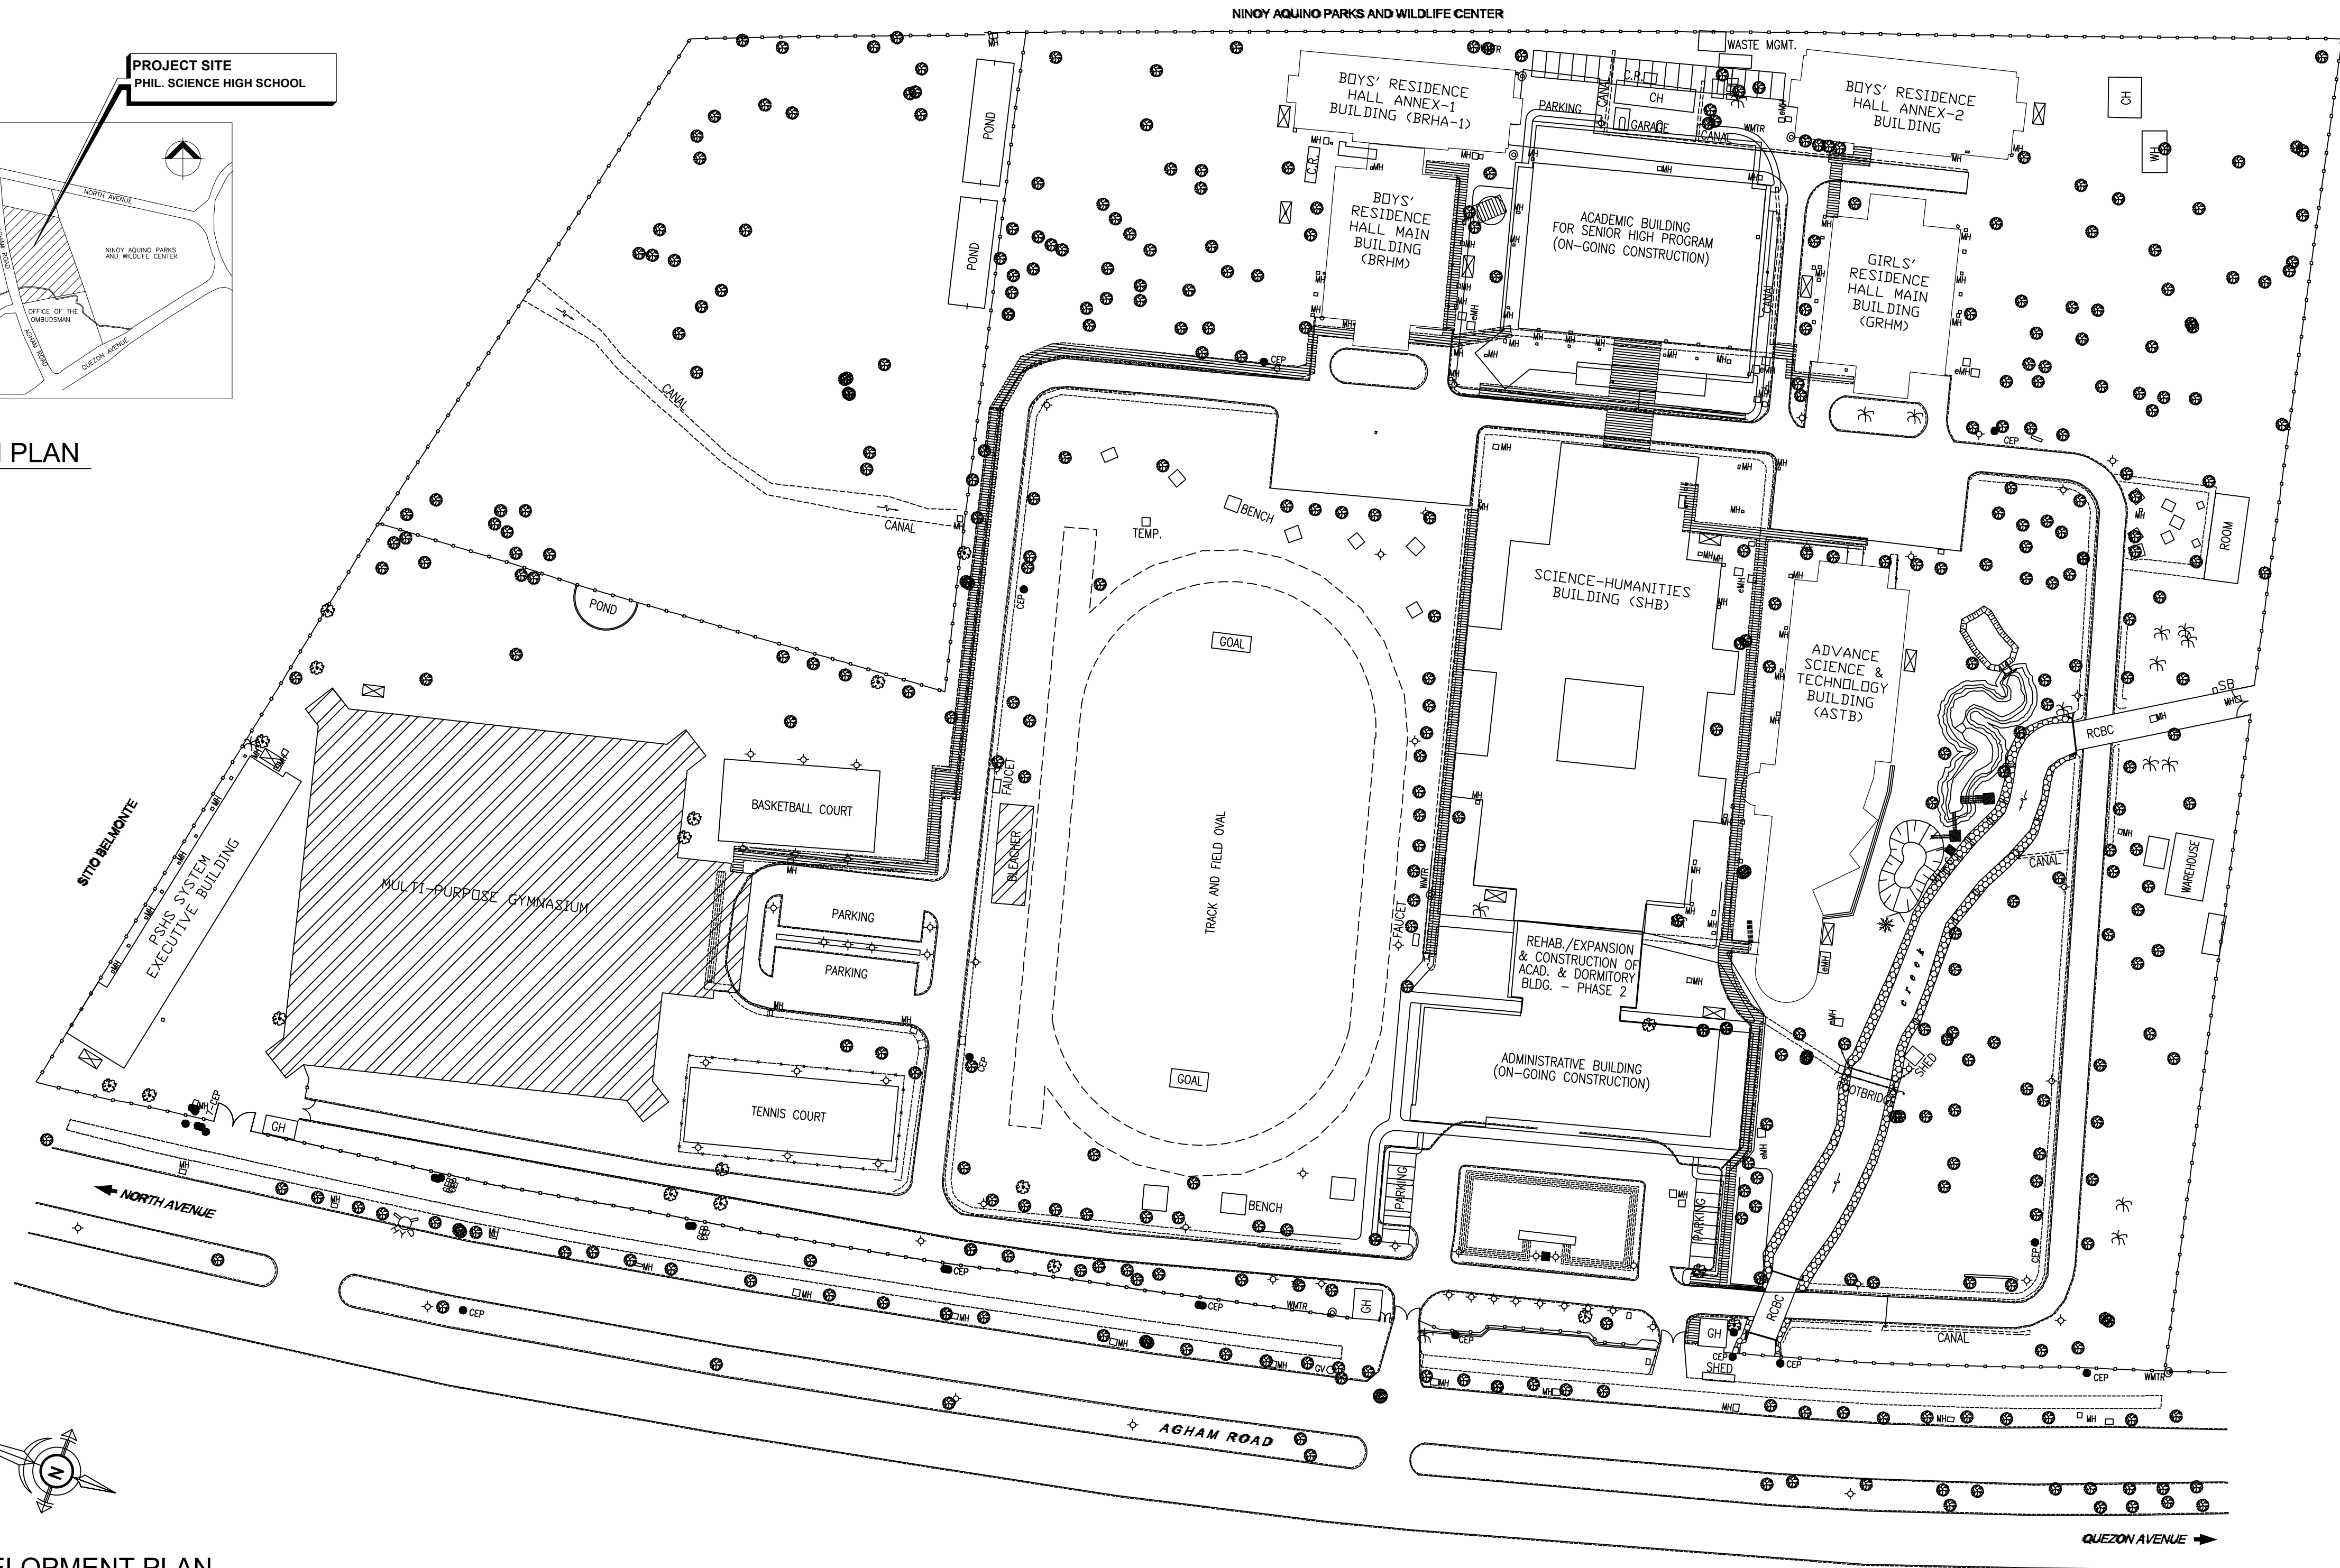

2 SITE DEVELOPMENT PLAN
SCALE

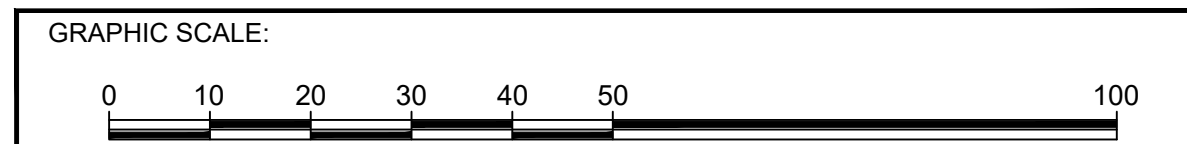

PROFESSIONAL	PROJECT/LOCATION	OWNER	APPROVED BY:	REVISION	SHEET CONTENTS	SCALE 1:750M/S	SHEET
ARCHITECT/ENGINEER	IMPROVEMENT OF THE MAIN POWER SUPPLY CABLE OF THE GRANDSTAND	Department of Science and Technology PHILIPPINE SCIENCE HIGH SCHOOL MAIN CAMPUS	LAWRENCE V. MADRIAGA, PhD Director, PSHS – MAIN CAMPUS	ORIGINAL DATE 20190910	SITE DEVELOPMENT PLAN SHOWING LOCATION OF PROJECT COMPONENTS		1
PRC NO.:	PTR:				DRAWN	DESIGNED	A
VALID UNTIL:	DATE/PLACE:				CHECKED	DATE 10SEP2019	

THESE DRAWINGS ARE INSTRUMENTS OF PROFESSIONAL ARCHITECTURAL SERVICE AND ARE NOT TO BE REPRODUCED OR USED EXCEPT BY WRITTEN AGREEMENT WITH THE ARCHITECT. (R.A. 9266)